



SEATTLE • SAN DIEGO

MAIN OFFICE 380 STEVENS AVENUE #307 SOLANA BEACH, CA 92075

> PHONE: 858.345.1542 FAX: 858.408.3203

CLIENT INFORMATION: Fremont - Rideout Health Group **Rideout Surgery Center**

370 Del Norte Avenue Yuba City, CA 95991

APPROVALS: IG ACCOUNT MANAGER IG PRODUCTION MANAGER _ CLIENT APPROVAL

SALES REP: Rebecca Redmon DESIGNER: **R.Germar**

REVISION DATES: (4) 07-25-2013 RLG **(5) 08-08-2013 RLG** (6) 08-27-2013 RLG 1 09-10-2013 RLG **(B)** 09-17-2013 RLG

VOLTAGE:


120V 🗆 240V 🗌

THIS ORIGINAL UNPUBLISHED DESIGN IS THE SOLE PROPERTY OF IMAGE GROUP IT CANNOT BE REPRODUCED, COPIED OR EXHIBITED IN WHOLE OR PART, WITHOUT FIRST OBTAINING WRITTEN CONSENT FROM IMAGE GROUP. COLORS REPRESENTED IN THIS DRAWING ARE FOR PRESENTATION PURPOSES ONLY. THEY MAY NOT MATCH YOUR FINISHED PRODUCT PERFECTLY. COLOR CALL-OUTS ARE FOR REFERENCE PURPOSES ONLY.


ARE FOR RELECTION FOR SCIENCES. PRIMARY ELECTRICAL TO SIGN LOCATIONS IS TO BE PROVIDED BY OTHERS. 20 AMP DEDICATED CIRCUIT(S) OTHERS. 20 AMP DEDICATED CIRCUIT(S) WITH NO SHARED NEUTRALS AND A GROUND RETURNING TO THE PANEL IS REQUIRED FOR ALL INSTALLATIONS. THIS SIGN IS INTERNEED TO BE INSTALLED IN ACCORDANCE WITH THE REQUIREMENTS OF ARTICLE 600 OF THE NATIONAL ELECTRICAL CODE AND/OR OTHER APPLICABLE LOCAL CODES. THIS INCLUDES PROPER GROUNDING AND BONDING OF THE SIGN.

DATE 04-29-2013 DESIGN NO: 13-1073-08 PROJECT LOCATION: **Rideout Surgery Center** SIGN TYPE: Site Plan of **Existing Signage**

Page **2** of **8**

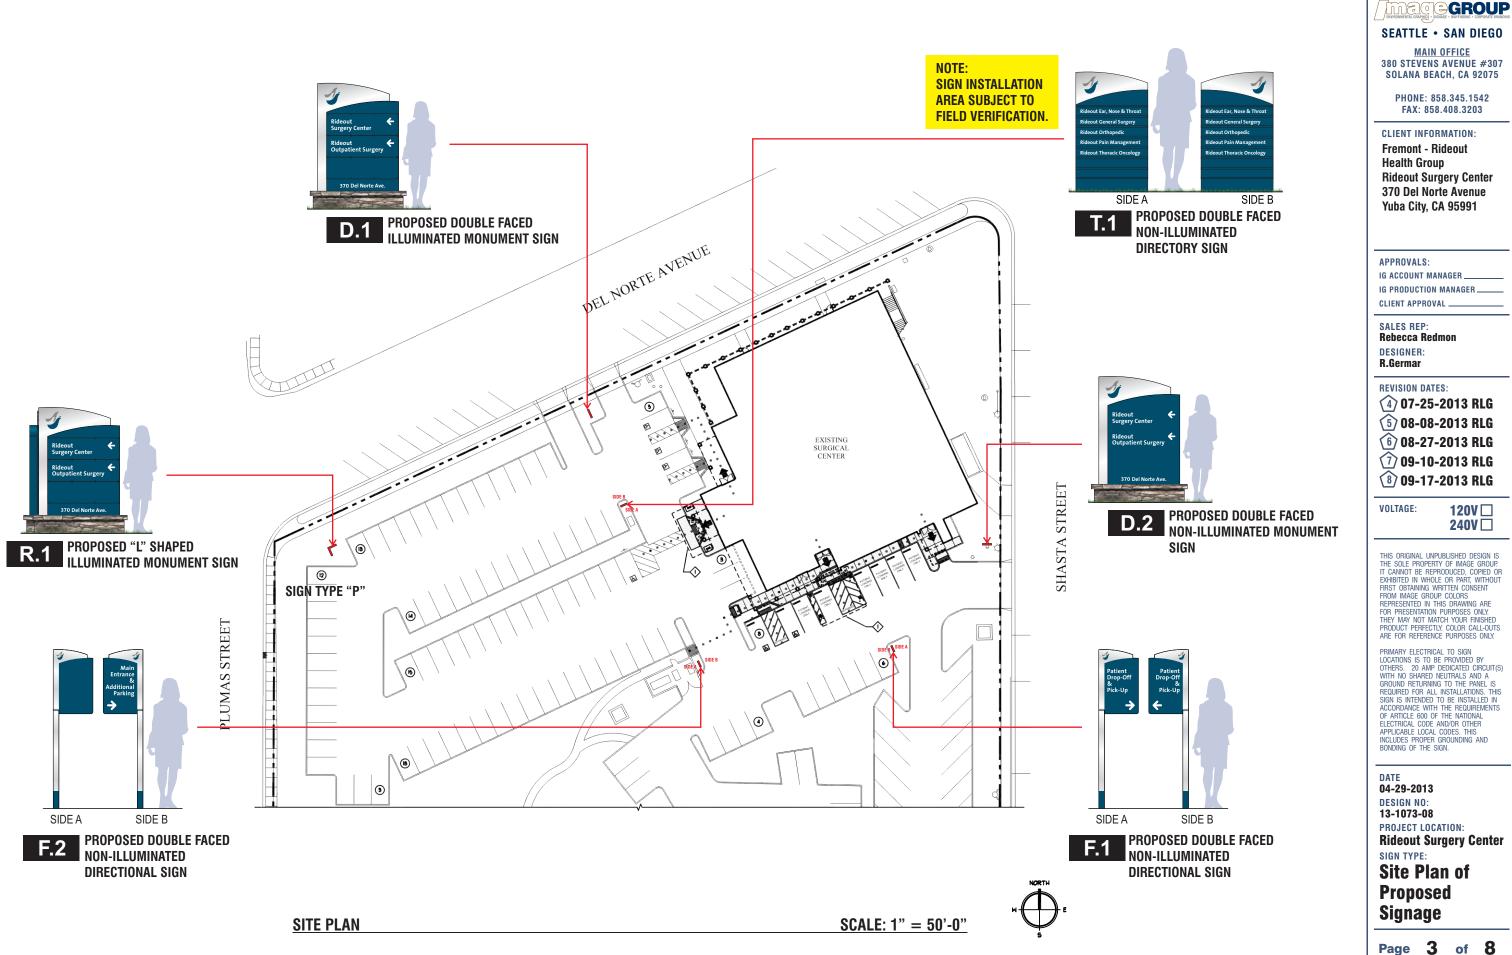

-Te

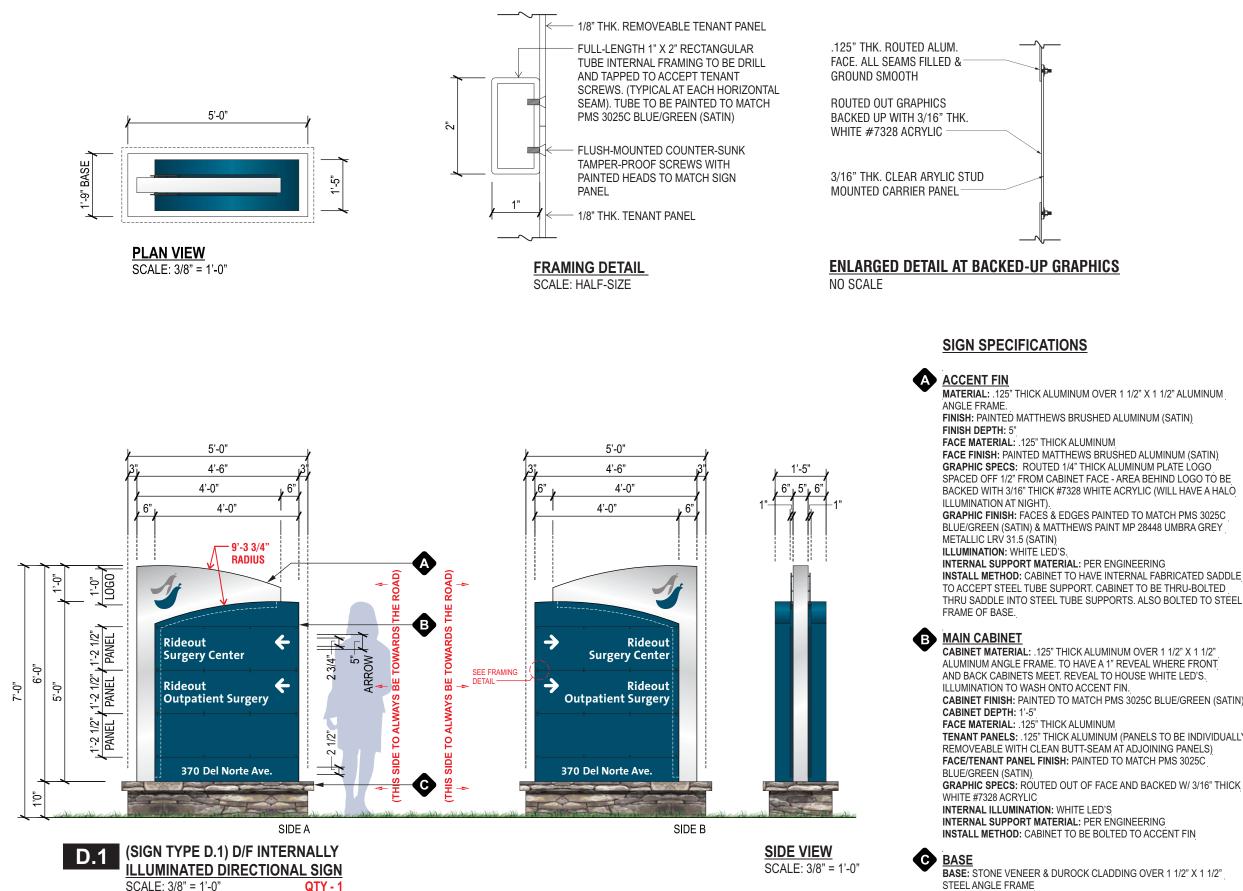

BASE: STONE VENEER & DUROCK CLADDING OVER 1 1/2" X 1 1/2" STEEL ANGLE FRAME VENEER SPECS: EL DORADO STONE - BLUFFSTONE MINERET TOP CAP: MT. MARRIAH MORTAR: BASALITE TYPE S 225 (GRAY)

SPACED OFF 1/2" FROM CABINET FACE - AREA BEHIND LOGO TO BE BACKED WITH 3/16" THICK #7328 WHITE ACRYLIC (WILL HAVE A HALO

INSTALL METHOD: CABINET TO HAVE INTERNAL FABRICATED SADDLE THRU SADDLE INTO STEEL TUBE SUPPORTS. ALSO BOLTED TO STEEL

CABINET FINISH: PAINTED TO MATCH PMS 3025C BLUE/GREEN (SATIN)

TENANT PANELS: .125" THICK ALUMINUM (PANELS TO BE INDIVIDUALLY



SEATTLE • SAN DIEGO

MAIN OFFICE 380 STEVENS AVENUE #307 SOLANA BEACH, CA 92075

> PHONE: 858.345.1542 FAX: 858.408.3203

CLIENT INFORMATION: Fremont - Rideout Health Group **Rideout Surgery Center** 370 Del Norte Avenue

Yuba City, CA 95991

APPROVALS: IG ACCOUNT MANAGER IG PRODUCTION MANAGER CLIENT APPROVAL

SALES REP **Rebecca Redmon DESIGNER:** R.Germar

REVISION DATES: (4) 07-25-2013 RLG (5) 08-08-2013 RLG (6) 08-27-2013 RLG (7) 09-10-2013 RLG

(8) 09-17-2013 RLG

VOLTAGE:

120V 🗆 240V 🗆


THIS ORIGINAL UNPUBLISHED DESIGN IS THE SOLE PROPERTY OF IMAGE GROUP. IT CANNOT BE REPRODUCED, COPIED OR EXHIBITED IN WHOLE OR PART, WITHOUT FIRST OBTAINING WRITTEN CONSENT FROM IMAGE GROUP. COLORS REPRESENTED IN THIS DRAWING ARE REPRESENTED IN THIS DRAWING ARE FOR PRESENTATION PURPOSES ONLY. THEY MAY NOT MATCH YOUR FINISHED PRODUCT PERFECTLY. COLOR CALL-OUTS ARE FOR REFERENCE PURPOSES ONLY.

PRIMARY ELECTRICAL TO SIGN LOCATIONS IS TO BE PROVIDED BY OTHERS. 20 AMP DEDICATED CIRCUIT(S) WITH NO SHARED NEUTRALS AND A GROUND RETURNING TO THE PANEL IS REQUIRED FOR ALL INSTALLATIONS. THIS SIGN IS INTENDED TO BE INSTALLED IN ACCORDANCE WITH THE REQUIREMENTS OF ARTICLE 600 OF THE NATIONAL ELECTRICAL CODE AND/OR OTHER APPLICABLE LOCAL CODES. THIS INCLUDES PROPER GROUNDING AND BONDING OF THE SIGN.

DATE 04-29-2013 DESIGN NO: 13-1073-08 **PROJECT LOCATION: Rideout Surgery Center** SIGN TYPE: Sign Type D.1 **D/F** Directional Sign (Illum)


Page 4

of 8

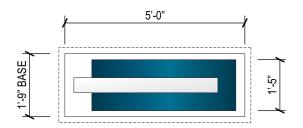

PLAN VIEW SCALE: 3/8" = 1'-0"

SCALE: 3/8" = 1'-0"

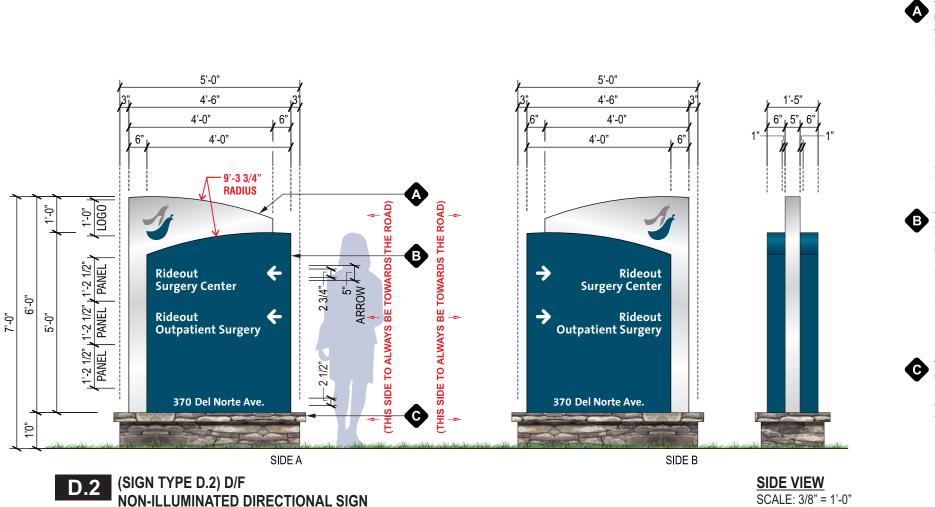

QTY-1

SIGN SPECIFICATIONS

ACCENT FIN MATERIAL: .125" THICK ALUMINUM OVER 1 1/2" X 1 1/2" ALUMINUM ANGLE FRAME. FINISH: PAINTED MATTHEWS BRUSHED ALUMINUM (SATIN) FINISH DEPTH: 5" FACE MATERIAL: .125" THICK ALUMINUM FACE FINISH: PAINTED MATTHEWS BRUSHED ALUMINUM (SATIN) **GRAPHIC SPECS: MASKED & PAINTED GRAPHICS.** GRAPHIC FINISH: PAINTED TO MATCH PMS 3025C BLUE/GREEN (SATIN) & MATTHEWS PAINT MP 28448 UMBRA GREY METALLIC LRV 31.5 (SATIN) ILLUMINATION: NONE INTERNAL SUPPORT MATERIAL: PER ENGINEERING **INSTALL METHOD:** CABINET TO HAVE INTERNAL FABRICATED SADDLE TO ACCEPT STEEL TUBE SUPPORT. CABINET TO BE THRU-BOLTED THRU SADDLE INTO STEEL TUBE SUPPORTS. ALSO BOLTED TO STEEL FRAME OF BASE.

MAIN CABINET

CABINET MATERIAL: .125" THICK ALUMINUM OVER 1 1/2" X 1 1/2" ALUMINUM ANGLE FRAME. CABINET FINISH: PAINTED TO MATCH PMS 3025C BLUE/GREEN (SATIN) CABINET DEPTH: 1'-5" FACE MATERIAL: .125" THICK ALUMINUM FACE FINISH: PAINTED TO MATCH PMS 3025C BLUE/GREEN (SATIN) GRAPHIC SPECS: 3M 680-10 REFLECTIVE WHITE VINYL COPY **INTERNAL ILLUMINATION: NONE** INTERNAL SUPPORT MATERIAL: PER ENGINEERING INSTALL METHOD: CABINET TO BE BOLTED TO ACCENT FIN

C BASE

BASE: STONE VENEER & DUROCK CLADDING OVER 1 1/2" X 1 1/2" STEEL ANGLE FRAME VENEER SPECS: EL DORADO STONE - BLUFFSTONE MINERET TOP CAP: MT. MARRIAH MORTAR: BASALITE TYPE S 225 (GRAY)



SEATTLE • SAN DIEGO

MAIN OFFICE 380 STEVENS AVENUE #307 SOLANA BEACH, CA 92075

> PHONE: 858.345.1542 FAX: 858.408.3203

CLIENT INFORMATION: Fremont - Rideout Health Group **Rideout Surgery Center** 370 Del Norte Avenue Yuba City, CA 95991

APPROVALS: IG ACCOUNT MANAGER IG PRODUCTION MANAGER CLIENT APPROVAL

SALES REP: Rebecca Redmon DESIGNER: R.Germar

REVISION DATES: (4) 07-25-2013 RLG

(5) 08-08-2013 RLG (6) 08-27-2013 RLG (1) 09-10-2013 RLG (8) 09-17-2013 RLG

VOLTAGE:


120V 🗆 240V 🗆

THIS ORIGINAL UNPUBLISHED DESIGN IS THE SOLE PROPERTY OF IMAGE GROUP. IT CANNOT BE REPRODUCED, COPIED OR EXHIBITED IN WHOLE OR PART, WITHOUT FIRST OBTAINING WRITTEN CONSENT FROM IMAGE GROUP. COLORS FROM IMAGE GROUP CULURS REPRESENTED IN THIS DRAWING ARE FOR PRESENTATION PURPOSES ONLY. THEY MAY NOT MATCH YOUR FINISHED PRODUCT PERFECTLY. COLOR CALL-OUTS ARE FOR REFERENCE PURPOSES ONLY.


PRIMARY ELECTRICAL TO SIGN LOCATIONS IS TO BE PROVIDED BY OTHERS. 20 AMP DEDICATED CIRCUIT(S) WITH NO SHARED NEUTRALS AND A GROUND RETURNING TO THE PANEL IS REQUIRED FOR ALL INSTALLATIONS. THIS SIGN IS INTENDED TO BE INSTALLED IN ACCORDANCE WITH THE REQUIREMENTS OF ARTICLE 600 OF THE NATIONAL ELECTRICAL CODE AND/OR OTHER ELECTRICAL CODE AND/OR OTHER APPLICABLE LOCAL CODES. THIS INCLUDES PROPER GROUNDING AND BONDING OF THE SIGN.

DATE 04-29-2013 DESIGN NO: 13-1073-08 **PROJECT LOCATION: Rideout Surgery Center** SIGN TYPE: Sign Type D.2 **D/F** Directional Sign (Non-Illum)


Page 5 of 8

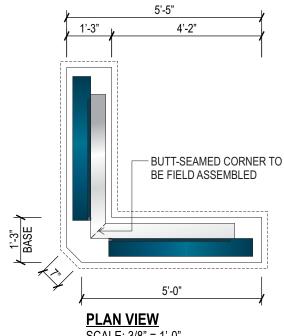



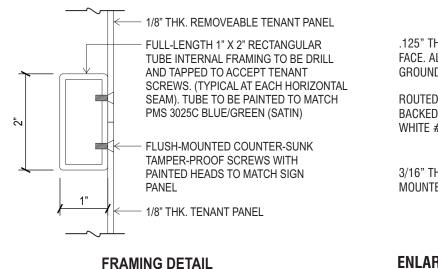



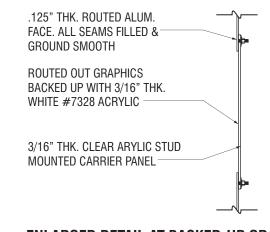

ENLARGED DETAIL AT BACKED-UP GRAPHICS NO SCALE

SIGN SPECIFICATIONS

ACCENT FIN MATERIAL: 125" THICK ALUMINUM OVER 1 1/2" X 1 1/2" ALUMINUM ANGLE FRAME. FINISH: PAINTED MATTHEWS BRUSHED ALUMINUM (SATIN) FINISH DEPTH: 5" FACE MATERIAL: .125" THICK ALUMINUM FACE FINISH: PAINTED MATTHEWS BRUSHED ALUMINUM (SATIN) GRAPHIC SPECS: ROUTED 1/4" THICK ALUMINUM PLATE LOGO SPACED OFF 1/2" FROM CABINET FACE - AREA BEHIND LOGO TO BE BACKED WITH 3/16" THICK #7328 WHITE ACRYLIC (WILL HAVE A HALO ILLUMINATION AT NIGHT). **GRAPHIC FINISH:** FACES & EDGES PAINTED TO MATCH PMS 3025C BLUE/GREEN (SATIN) & MATTHEWS PAINT MP 28448 UMBRA GREY METALLIC LRV 31.5 (SATIN) ILLUMINATION: WHITE LED'S. **INTERNAL SUPPORT MATERIAL: PER ENGINEERING INSTALL METHOD:** CABINET TO HAVE INTERNAL FABRICATED SADDLE TO ACCEPT STEEL TUBE SUPPORT. CABINET TO BE THRU-BOLTED THRU SADDLE INTO STEEL TUBE SUPPORTS. ALSO BOLTED TO STEEL FRAME OF BASE.


B MAIN CABINET

CABINET MATERIAL: .125" THICK ALUMINUM OVER 1 1/2" X 1 1/2" ALUMINUM ANGLE FRAME. TO HAVE A 1" REVEAL WHERE FRONT AND BACK CABINETS MEET. REVEAL TO HOUSE WHITE LED'S. ILLUMINATION TO WASH ONTO ACCENT FIN. CABINET FINISH: PAINTED TO MATCH PMS 3025C BLUE/GREEN (SATIN) CABINET DEPTH: 6" FACE MATERIAL: .125" THICK ALUMINUM TENANT PANELS: .125" THICK ALUMINUM (PANELS TO BE INDIVIDUALLY REMOVEABLE WITH CLEAN BUTT-SEAM AT ADJOINING PANELS) FACE/TENANT PANEL FINISH: PAINTED TO MATCH PMS 3025C BLUE/GREEN (SATIN) GRAPHIC SPECS: ROUTED OUT OF FACE AND BACKED W/ 3/16" THICK WHITE #7328 ACRYLIC **INTERNAL ILLUMINATION: WHITE LED'S** INTERNAL SUPPORT MATERIAL: PER ENGINEERING **INSTALL METHOD:** CABINET TO BE BOLTED TO ACCENT FIN

C

SCALE: 3/8" = 1'-0"

BASE BASE: STONE VENEER & DUROCK CLADDING OVER 1 1/2" X 1 1/2" STEEL ANGLE FRAME VENEER SPECS: EL DORADO STONE - BLUFFSTONE MINERET TOP CAP: MT. MARRIAH MORTAR: BASALITE TYPE S 225 (GRAY)

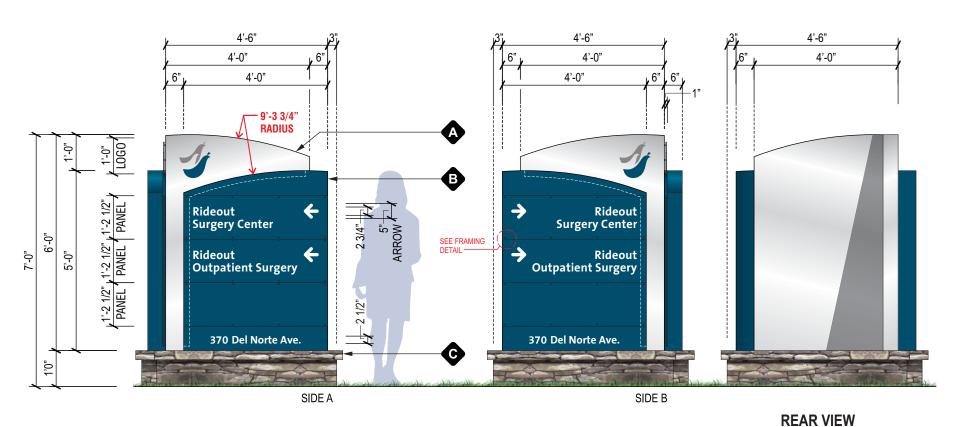





SEATTLE • SAN DIEGO

MAIN OFFICE 380 STEVENS AVENUE #307 SOLANA BEACH, CA 92075

> PHONE: 858.345.1542 FAX: 858.408.3203

CLIENT INFORMATION: Fremont - Rideout Health Group **Rideout Surgery Center** 370 Del Norte Avenue

Yuba City, CA 95991

APPROVALS: IG ACCOUNT MANAGER IG PRODUCTION MANAGER CLIENT APPROVAL

SALES REP **Rebecca Redmon** DESIGNER: R.Germar

REVISION DATES: (4) 07-25-2013 RLG (5) 08-08-2013 RLG (6) 08-27-2013 RLG (7) 09-10-2013 RLG

(8) 09-17-2013 RLG

VOLTAGE:


120V 🗆 240V 🗆

THIS ORIGINAL UNPUBLISHED DESIGN IS THE SOLE PROPERTY OF IMAGE GROUP. IT CANNOT BE REPRODUCED, COPIED OR EXHIBITED IN WHOLE OR PART, WITHOUT FIRST OBTAINING WRITTEN CONSENT FROM IMAGE GROUP. COLORS REPRESENTED IN THIS DRAWING ARE FOR PRESENTED IN THIS DRAWING ARE FOR PRESENTATION PURPOSES ONLY. THEY MAY NOT MATCH YOUR FINISHED PRODUCT PERFECTLY. COLOR CALL-OUTS ARE FOR REFERENCE PURPOSES ONLY.

PRIMARY ELECTRICAL TO SIGN UCATIONS IS TO BE PROVIDED BY OTHERS. 20 AMP DEDICATED CIRCUIT(S) WITH NO SHARED NEUTRALS AND A GROUND RETURNING TO THE PANEL IS REQUIRED FOR ALL INSTALLATIONS. THIS SIGN IS INTENDED TO BE INSTALLED IN ACCORDANCE WITH THE REQUIREMENTS OF ARTICLE 600 OF THE NATIONAL ELECTRICAL CODE AND/OR OTHER APPLICABLE LOCAL CODES. THIS INCLUDES PROPER GROUNDING AND BONDING OF THE SIGN.

DATE 04-29-2013 DESIGN NO: 13-1073-08 **PROJECT LOCATION: Rideout Surgery Center** SIGN TYPE: Sign Type R "L" Shaped **Directional Sign**

Page 6 of 8

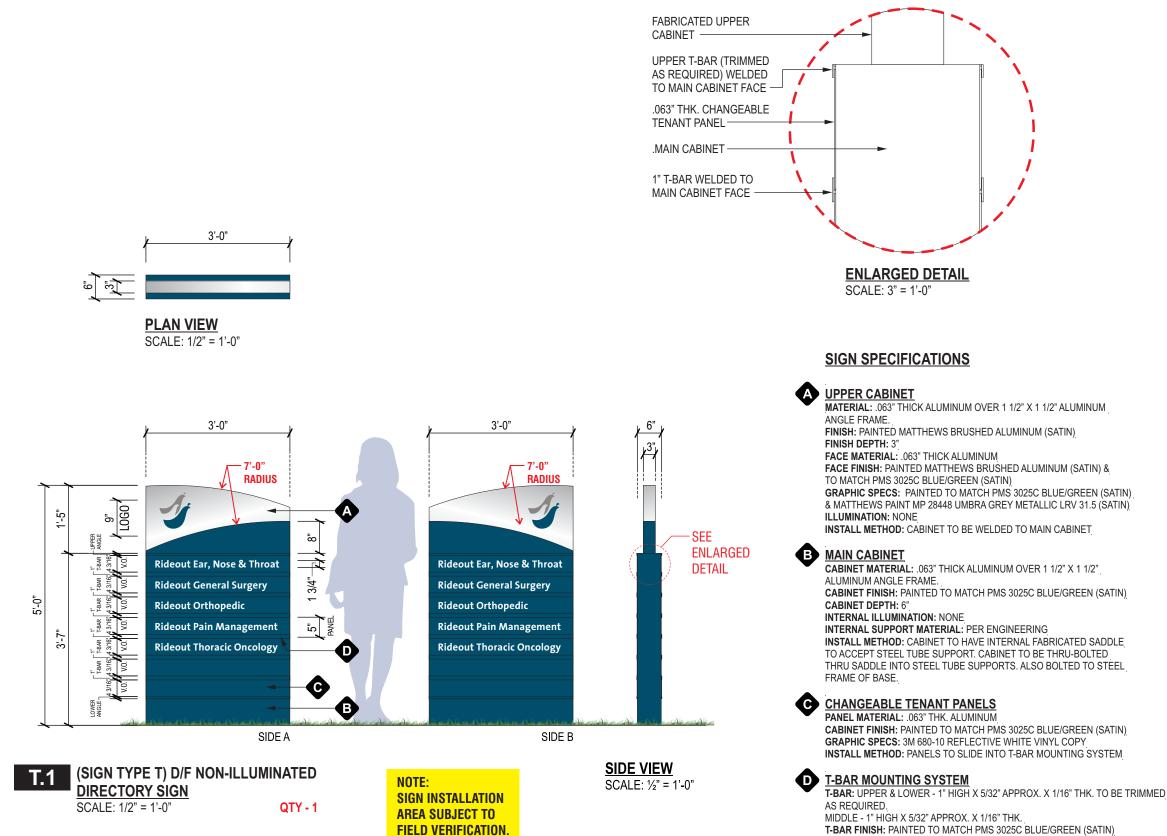

T-BAR FINISH: PAINTED TO MATCH PMS 3025C BLUE/GREEN (SATIN) INSTALL METHOD: TO BE WELDED TO MAIN PANEL



SEATTLE • SAN DIEGO

MAIN OFFICE 380 STEVENS AVENUE #307 SOLANA BEACH, CA 92075

> PHONE: 858.345.1542 FAX: 858.408.3203

CLIENT INFORMATION: Fremont - Rideout Health Group

Rideout Surgery Center 370 Del Norte Avenue Yuba City, CA 95991

APPROVALS:

IG ACCOUNT MANAGER IG PRODUCTION MANAGER CLIENT APPROVAL

SALES REP Rebecca Redmon DESIGNER: R.Germar

REVISION DATES:

(4) 07-25-2013 RLG (5) 08-08-2013 RLG (6) 08-27-2013 RLG (7) 09-10-2013 RLG (8) 09-17-2013 RLG

VOLTAGE:

120V 🗆 240V 🗆


THIS ORIGINAL UNPUBLISHED DESIGN IS THE SOLE PROPERTY OF IMAGE GROUP. IT CANNOT BE REPRODUCED, COPIED OR FIGURED IN WHOLE OR PART, WITHOUT FIRST OBTAINING WRITTEN CONSENT FROM IMAGE GROUP. COLORS FROM IMAGE GROUP COLORS REPRESENTED IN THIS DRAWING ARE FOR PRESENTATION PURPOSES ONLY. THEY MAY NOT MATCH YOUR FINISHED PRODUCT PERFECTLY. COLOR CALL-OUTS ARE FOR REFERENCE PURPOSES ONLY.


PRIMARY ELECTRICAL TO SIGN LOCATIONS IS TO BE PROVIDED BY OTHERS. 20 AMP DEDICATED CIRCUIT(S) WITH NO SHARED NEUTRALS AND A GROUND RETURNING TO THE PANEL IS REQUIRED FOR ALL INSTALLATIONS. THIS SIGN IS INTENDED TO BE INSTALLED IN ACCORDANCE WITH THE REQUIREMENTS OF ARTICLE 600 OF THE NATIONAL ELECTRICIAL COPE ANY/OR OTHER ELECTRICAL CODE AND/OR OTHER APPLICABLE LOCAL CODES. THIS INCLUDES PROPER GROUNDING AND BONDING OF THE SIGN.

DATE 04-29-2013 DESIGN NO: 13-1073-08 PROJECT LOCATION: **Rideout Surgery Center** SIGN TYPE: Sign Type T

Directory Sign

Page 7 of 8

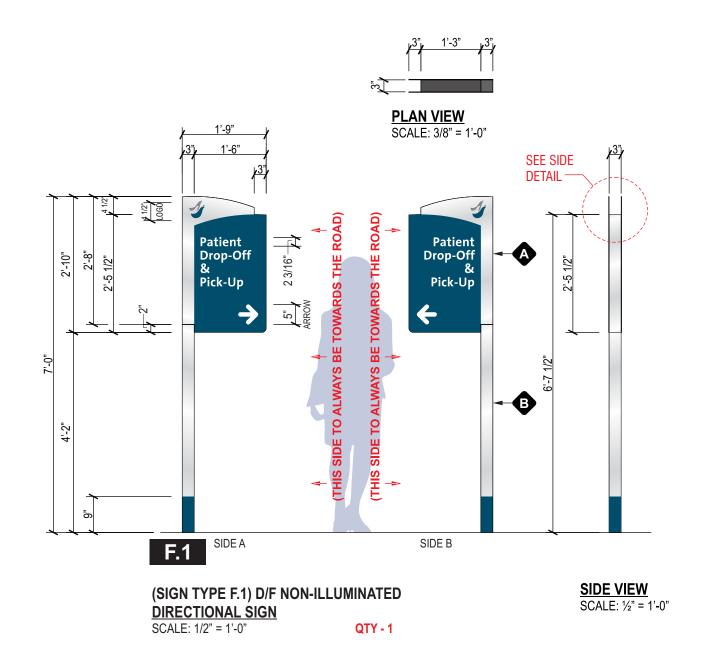

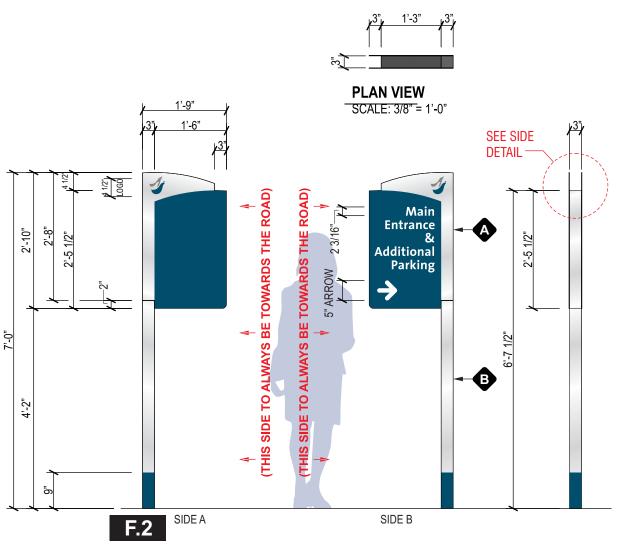

SIGN SPECIFICATIONS

SIGN FACE


A

FACE MATERIAL: 125" THICK ALUMINUM OVER 3" ALUMINUM TUBE FRAME

FINISH: PAINTED MATTHEWS BRUSHED ALUMINUM (SATIN) & TO MATCH PMS 3025C BLUE/GREEN (SATIN)

GRAPHIC SPECS: 3M 680-10 REFLECTIVE WHITE VINYL COPY LOGO FINISH: PAINTED TO MATCH PMS 3025C BLUE/GREEN (SATIN) & MATTHEWS PAINT MP 28448 UMBRA GREY METALLIC LRV 31.5 (SATIN) INSTALL METHOD: FACES ARE CHEMICALLY WELDED TO ALUMINUM TUBE FRAME & MAIN SUPPORT.

MAIN SUPPORTS
MATERIAL: 3" X 3" ALUMINUM TUBE
FINISH: PAINTED MATTHEWS BRUSHED ALUMINUM (SATIN) & TO MATCH
PMS 3025C BLUE/GREEN (SATIN)
INSTALL METHOD: DIRECT BURIAL INTO AN AUGURED HOLE FILLED
WITH CONCRETE

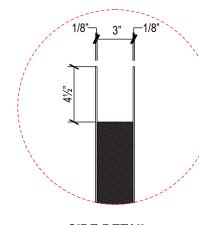

QTY - 1

(SIGN TYPE F.2) S/F NON-ILLUMINATED

DIRECTIONAL SIGN

SCALE: 1/2" = 1'-0"

SIDE DETAIL SCALE: 1¹/₂" = 1'-0" SCALE: 1/2" = 1'-0"



<u>MAIN OFFICE</u> 380 Stevens Avenue #307 Solana Beach, ca 92075

> PHONE: 858.345.1542 FAX: 858.408.3203

CLIENT INFORMATION: Fremont - Rideout Health Group Rideout Surgery Center 370 Del Norte Avenue Yuba City, CA 95991

APPROVALS: IG ACCOUNT MANAGER ______ IG PRODUCTION MANAGER ______ CLIENT APPROVAL ______

SALES REP: **Rebecca Redmon** DESIGNER: **R.Germar**

REVISION DATES: (4) 07-25-2013 RLG (5) 08-08-2013 RLG (6) 08-27-2013 RLG (7) 09-10-2013 RLG (8) 09-17-2013 RLG

VOLTAGE:

120V 🗆 240V 🗆

THIS ORIGINAL UNPUBLISHED DESIGN IS THE SOLE PROPERTY OF IMAGE GROUP IT CANNOT BE REPRODUCED, COPIED OR EXHIBITED IN WHOLE OR PART, WITHOUT FIRST OBTAINING WRITTEN CONSENT FROM IMAGE GROUP COLORS REPRESENTED IN THIS DRAWING ARE FOR PRESENTATION PURPOSES ONLY. THEY MAY NOT MATCH YOUR FINISHED PRODUCT PERFECTLY. COLOR CALL-OUTS ARE FOR REFERENCE PURPOSES ONLY.

PRIMARY ELECTRICAL TO SIGN LICATIONS IS TO BE PROVIDED BY OTHERS. 20 AMP DEDICATED CIRCUIT(5) WITH NO SHARED NEUTRALS AND A GROUND RETURNING TO THE PANEL IS REQUIRED FOR ALL INSTALLATIONS. THIS SIGN IS INTENDED TO BE INSTALLED IN ACCORDANCE WITH THE REQUIREMENTS OF ARTICLE 600 OF THE NATIONAL ELECTRICAL CODE AND/OR OTHER APPLICABLE LOCAL CODES THIS INCLUDES PROPER GROUNDING AND BONDING OF THE SIGN.

DATE 04-29-2013 DESIGN NO: 13-1073-08 PROJECT LOCATION: Rideout Surgery Center SIGN TYPE: Sign Type F Directional Sign

Page 8 of 8