



# Floor 1 Wayfinding

**Main Hospital**

**Salinas Valley Memorial Hospital**  
**450 E. Romie Lane**  
**Salinas, CA 93901**

**March 29, 2013**



**13-1060-00**

INDEX

PAGE	TYPE	DESCRIPTION
1	-	Sheet Index/Graphic Standards
2	A	Map Directory - Campus
3	A.1	Map Directory - Hospital
4	B	Directional - 5 strip
5	B.1	Directional - 10 strip
6	B.2	Directional - 15 strip
7	B.3	Directional - small
8	D.12	Overhead Ceiling Mounted 9.25x30
9	D.13	Overhead Ceiling Mounted 9.25x36
10	D.30	Overhead Ceiling Mounted 9.25x84
11	E.12	Overhead Wall Mounted 9.25x30
	E.20	Overhead Wall Mounted 13x84
12	EG.1	Elevator Graphics - Elevator A
13	EG.2	Elevator Graphics - Elevators B
14	EG.3	Elevator Graphics - Elevator C
15	EG.4	Elevator Graphics - Elevators D
16	EG.4	Continued
17	-	Sign Location Plan



3M  
VIVID BLUE  
#7725-17



3M  
KELLY GREEN  
#7725-46




GERBER  
DARK  
BURGUNDY  
#220-68



GERBER  
DURANODIC  
#220-69


COLOR LEGEND

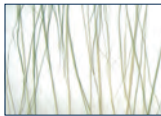

3Form Bear  
Grass Lite



To Match  
PMS #8582c

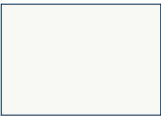

Akzo Nobel  
#419-B1 Satin



Black 3M Matte  
#7725-22

ABCDEFGHIJKLMNOPQRSTUVWXYZ  
abcdefghijklmnopqrstuvwxyz  
1234567890

Futura Medium



Women




Men



Unisex



Accessible

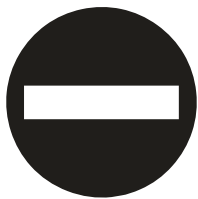

Do Not Enter




No Cell Phone



Stair/In Case of Fire



Telephone

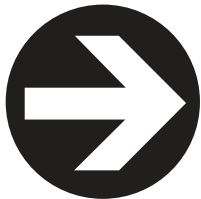

Standard Arrow



SEATTLE • SAN DIEGO

MAIN OFFICE  
380 STEVENS AVENUE #307  
SOLANA BEACH, CA 92075

PHONE: 858.345.1542

CLIENT INFORMATION:  
**Salinas Valley  
Memorial Hospital**  
**450 E. Romie Lane**  
**Salinas, CA 93901**

APPROVALS:  
IG ACCOUNT MANAGER \_\_\_\_\_  
IG PRODUCTION MANAGER \_\_\_\_\_  
CLIENT APPROVAL \_\_\_\_\_

SALES REP:  
**R. Redmon**  
DESIGNER:  
**T. West**

REVISION DATES:  
1  
2  
3  
4  
5


VOLTAGE: 120V ☐  
240V ☐

THIS ORIGINAL UNPUBLISHED DESIGN IS THE SOLE PROPERTY OF IMAGE GROUP. IT CANNOT BE REPRODUCED, COPIED OR EXHIBITED IN WHOLE OR PART, WITHOUT FIRST OBTAINING WRITTEN CONSENT FROM IMAGE GROUP. COLORS REPRESENTED IN THIS DRAWING ARE FOR PRESENTATION PURPOSES ONLY. THEY MAY NOT MATCH YOUR FINISHED PRODUCT PERFECTLY. COLOR CALL-OUTS ARE FOR REFERENCE PURPOSES ONLY.

PRIMARY ELECTRICAL TO SIGN LOCATIONS IS TO BE PROVIDED BY OTHERS. 20 AMP DEDICATED CIRCUIT(S) WITH NO SHARED NEUTRALS AND A GROUND RETURNING TO THE PANEL IS REQUIRED FOR ALL INSTALLATIONS. THIS SIGN IS INTENDED TO BE INSTALLED IN ACCORDANCE WITH THE REQUIREMENTS OF ARTICLE 600 OF THE NATIONAL ELECTRICAL CODE AND/OR OTHER APPLICABLE LOCAL CODES. THIS INCLUDES PROPER GROUNDING AND BONDING OF THE SIGN.

DATE:  
**3-29-2013**  
PROJECT:  
**Floor 1 Wayfinding**  
DRAWING NO:  
**13-1060-00**

SIGN TYPE:  
**Index/  
Graphic Standards**

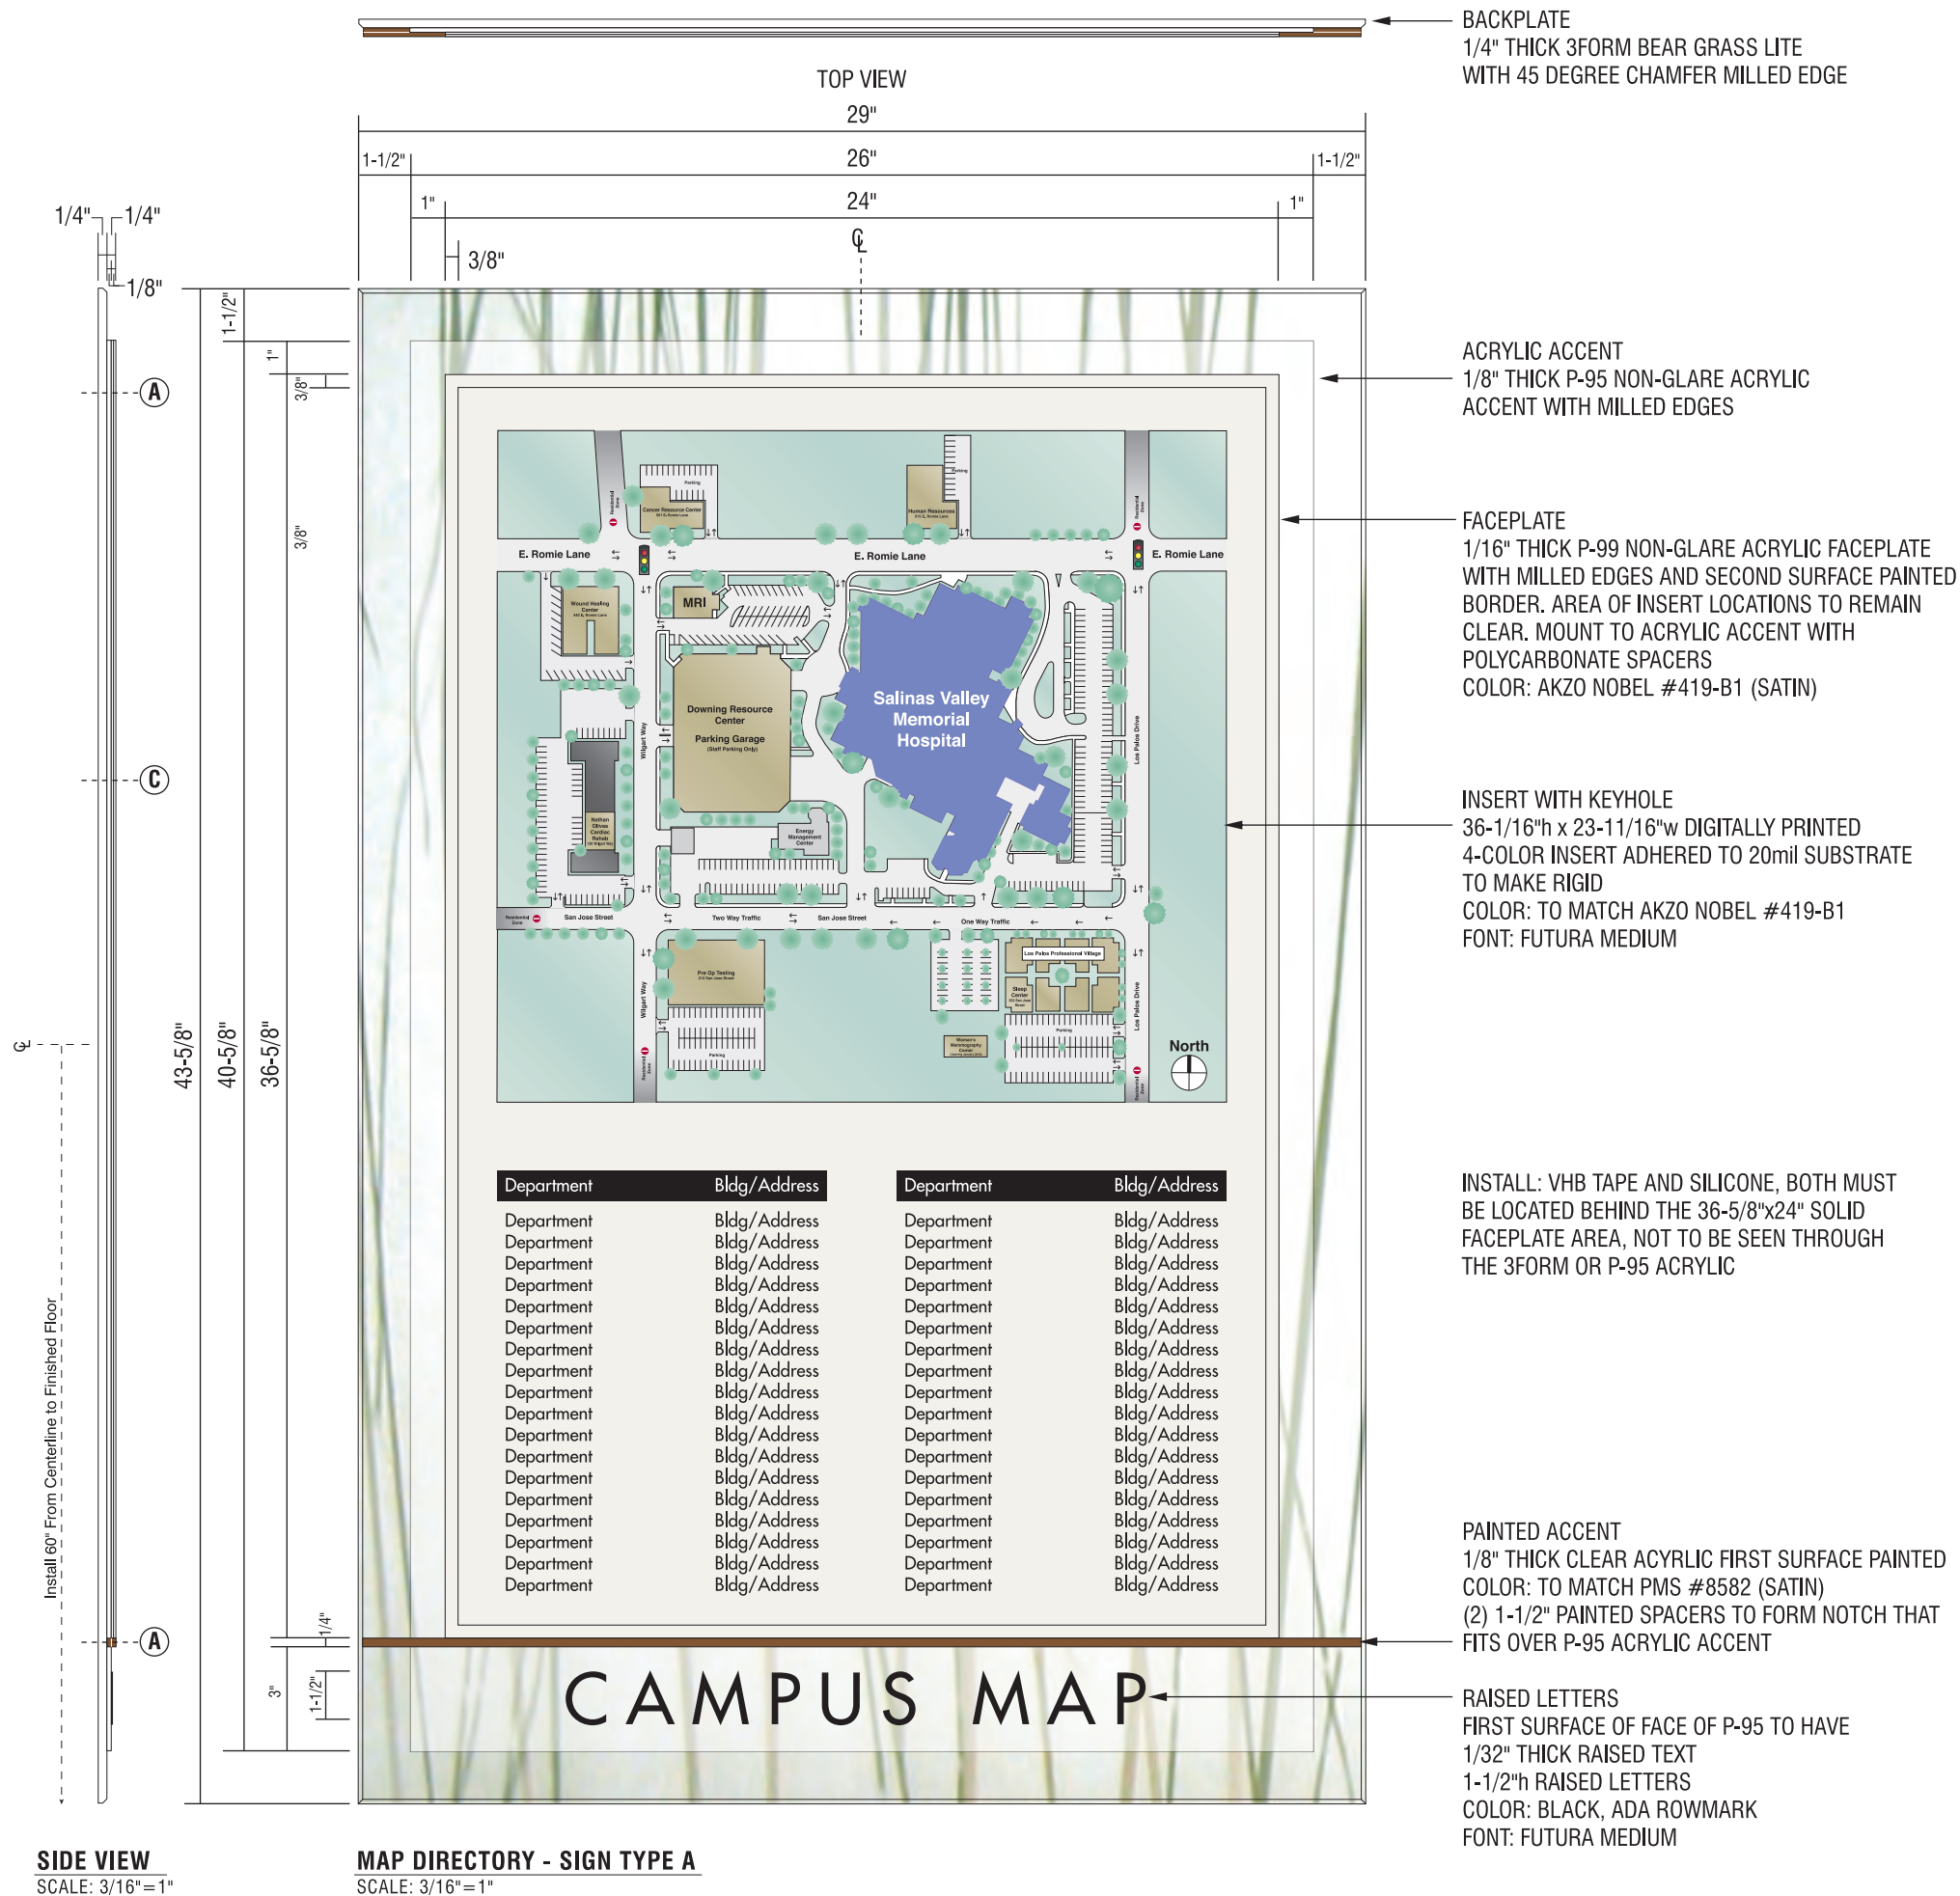

**SIDE VIEW**  
SCALE: 3/16"=1"

**MAP DIRECTORY - SIGN TYPE A**  
SCALE: 3/16"=1"

BACKPLATE  
1/4" THICK 3FORM BEAR GRASS LITE  
WITH 45 DEGREE CHAMFER MILLED EDGE

ACRYLIC ACCENT  
1/8" THICK P-95 NON-GLARE ACRYLIC  
ACCENT WITH MILLED EDGES


FACEPLATE  
1/16" THICK P-99 NON-GLARE ACRYLIC FACEPLATE  
WITH MILLED EDGES AND SECOND SURFACE PAINTED  
BORDER. AREA OF INSERT LOCATIONS TO REMAIN  
CLEAR. MOUNT TO ACRYLIC ACCENT WITH  
POLYCARBONATE SPACERS  
COLOR: AKZO NOBEL #419-B1 (SATIN)

INSERT WITH KEYHOLE  
36-1/16"h x 23-11/16"w DIGITALLY PRINTED  
4-COLOR INSERT ADHERED TO 20mil SUBSTRATE  
TO MAKE RIGID  
COLOR: TO MATCH AKZO NOBEL #419-B1  
FONT: FUTURA MEDIUM


INSTALL: VHB TAPE AND SILICONE, BOTH MUST BE LOCATED BEHIND THE 36-5/8"x24" SOLID FACEPLATE AREA, NOT TO BE SEEN THROUGH THE 3FORM OR P-95 ACRYLIC

PAINTED ACCENT  
1/8" THICK CLEAR ACRYLIC FIRST SURFACE PAINTED  
COLOR: TO MATCH PMS #8582 (SATIN)  
(2) 1-1/2" PAINTED SPACERS TO FORM NOTCH THAT  
FITS OVER P-95 ACRYLIC ACCENT


RAISED LETTERS  
FIRST SURFACE OF FACE OF P-95 TO HAVE  
1/32" THICK RAISED TEXT  
1-1/2"h RAISED LETTERS  
COLOR: BLACK, ADA ROWMARK  
FONT: FUTURA MEDIUM

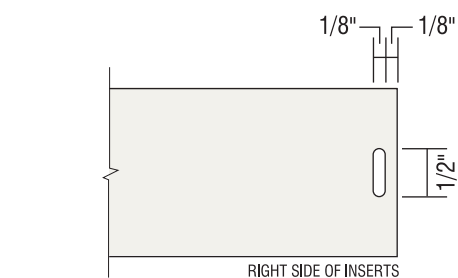

**INSERT KEYHOLE DETAIL**  
SCALE: 1/2"=1"

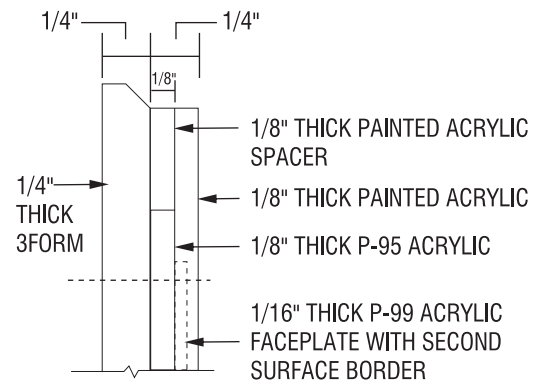

**DETAIL A - SECTION VIEW**  
SCALE: 1"=1"

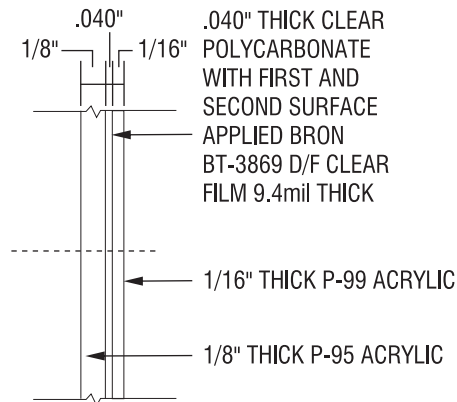

**DETAIL C - SECTION VIEW**  
SCALE: 1"=1"

**SEATTLE • SAN DIEGO**

**MAIN OFFICE**  
380 STEVENS AVENUE #307  
SOLANA BEACH, CA 92075

**PHONE: 858.345.1542**

**CLIENT INFORMATION:**

**Salinas Valley  
Memorial Hospital  
450 E. Romie Lane  
Salinas, CA 93901**

**APPROVALS:**

IG ACCOUNT MANAGER \_\_\_\_\_

IG PRODUCTION MANAGER \_\_\_\_\_

**CLIENT APPROVAL** \_\_\_\_\_

**SALES REP:**

**R. Redmon**

**DESIGNER:**

**T. West**

**REVISION DATES:**

1

2

3

4

4

**VOLTAGE:** **120V** ☐  
**240V** ☐

THIS ORIGINAL UNPUBLISHED DESIGN IS THE SOLE PROPERTY OF IMAGE GROUP. IT CANNOT BE REPRODUCED, COPIED OR EXHIBITED IN WHOLE OR PART, WITHOUT FIRST OBTAINING WRITTEN CONSENT FROM IMAGE GROUP. COLORS REPRESENTED IN THIS DRAWING ARE FOR PRESENTATION PURPOSES ONLY. THEY MAY NOT MATCH YOUR FINISHED PRODUCT PERFECTLY. COLOR CALL-OUTS ARE FOR REFERENCE PURPOSES ONLY.

PRIMARY ELECTRICAL TO SIGN LOCATIONS IS TO BE PROVIDED BY OTHERS. 20 AMP DEDICATED CIRCUIT(S) WITH NO SHARED NEUTRALS AND A GROUND RETURNING TO THE PANEL IS REQUIRED FOR ALL INSTALLATIONS. THIS SIGN IS INTENDED TO BE INSTALLED IN ACCORDANCE WITH THE REQUIREMENTS OF ARTICLE 600 OF THE NATIONAL ELECTRICAL CODE AND/OR OTHER APPLICABLE LOCAL CODES. THIS INCLUDES PROPER GROUNDING AND BONDING OF THE SIGN.


DATE:  
**3-29-2013**

## PROJECT: Floor 1 Wayfinding

**DRAWING NO:**  
**13-1060-00**


**SIGN TYPE:**

## A Map Directory

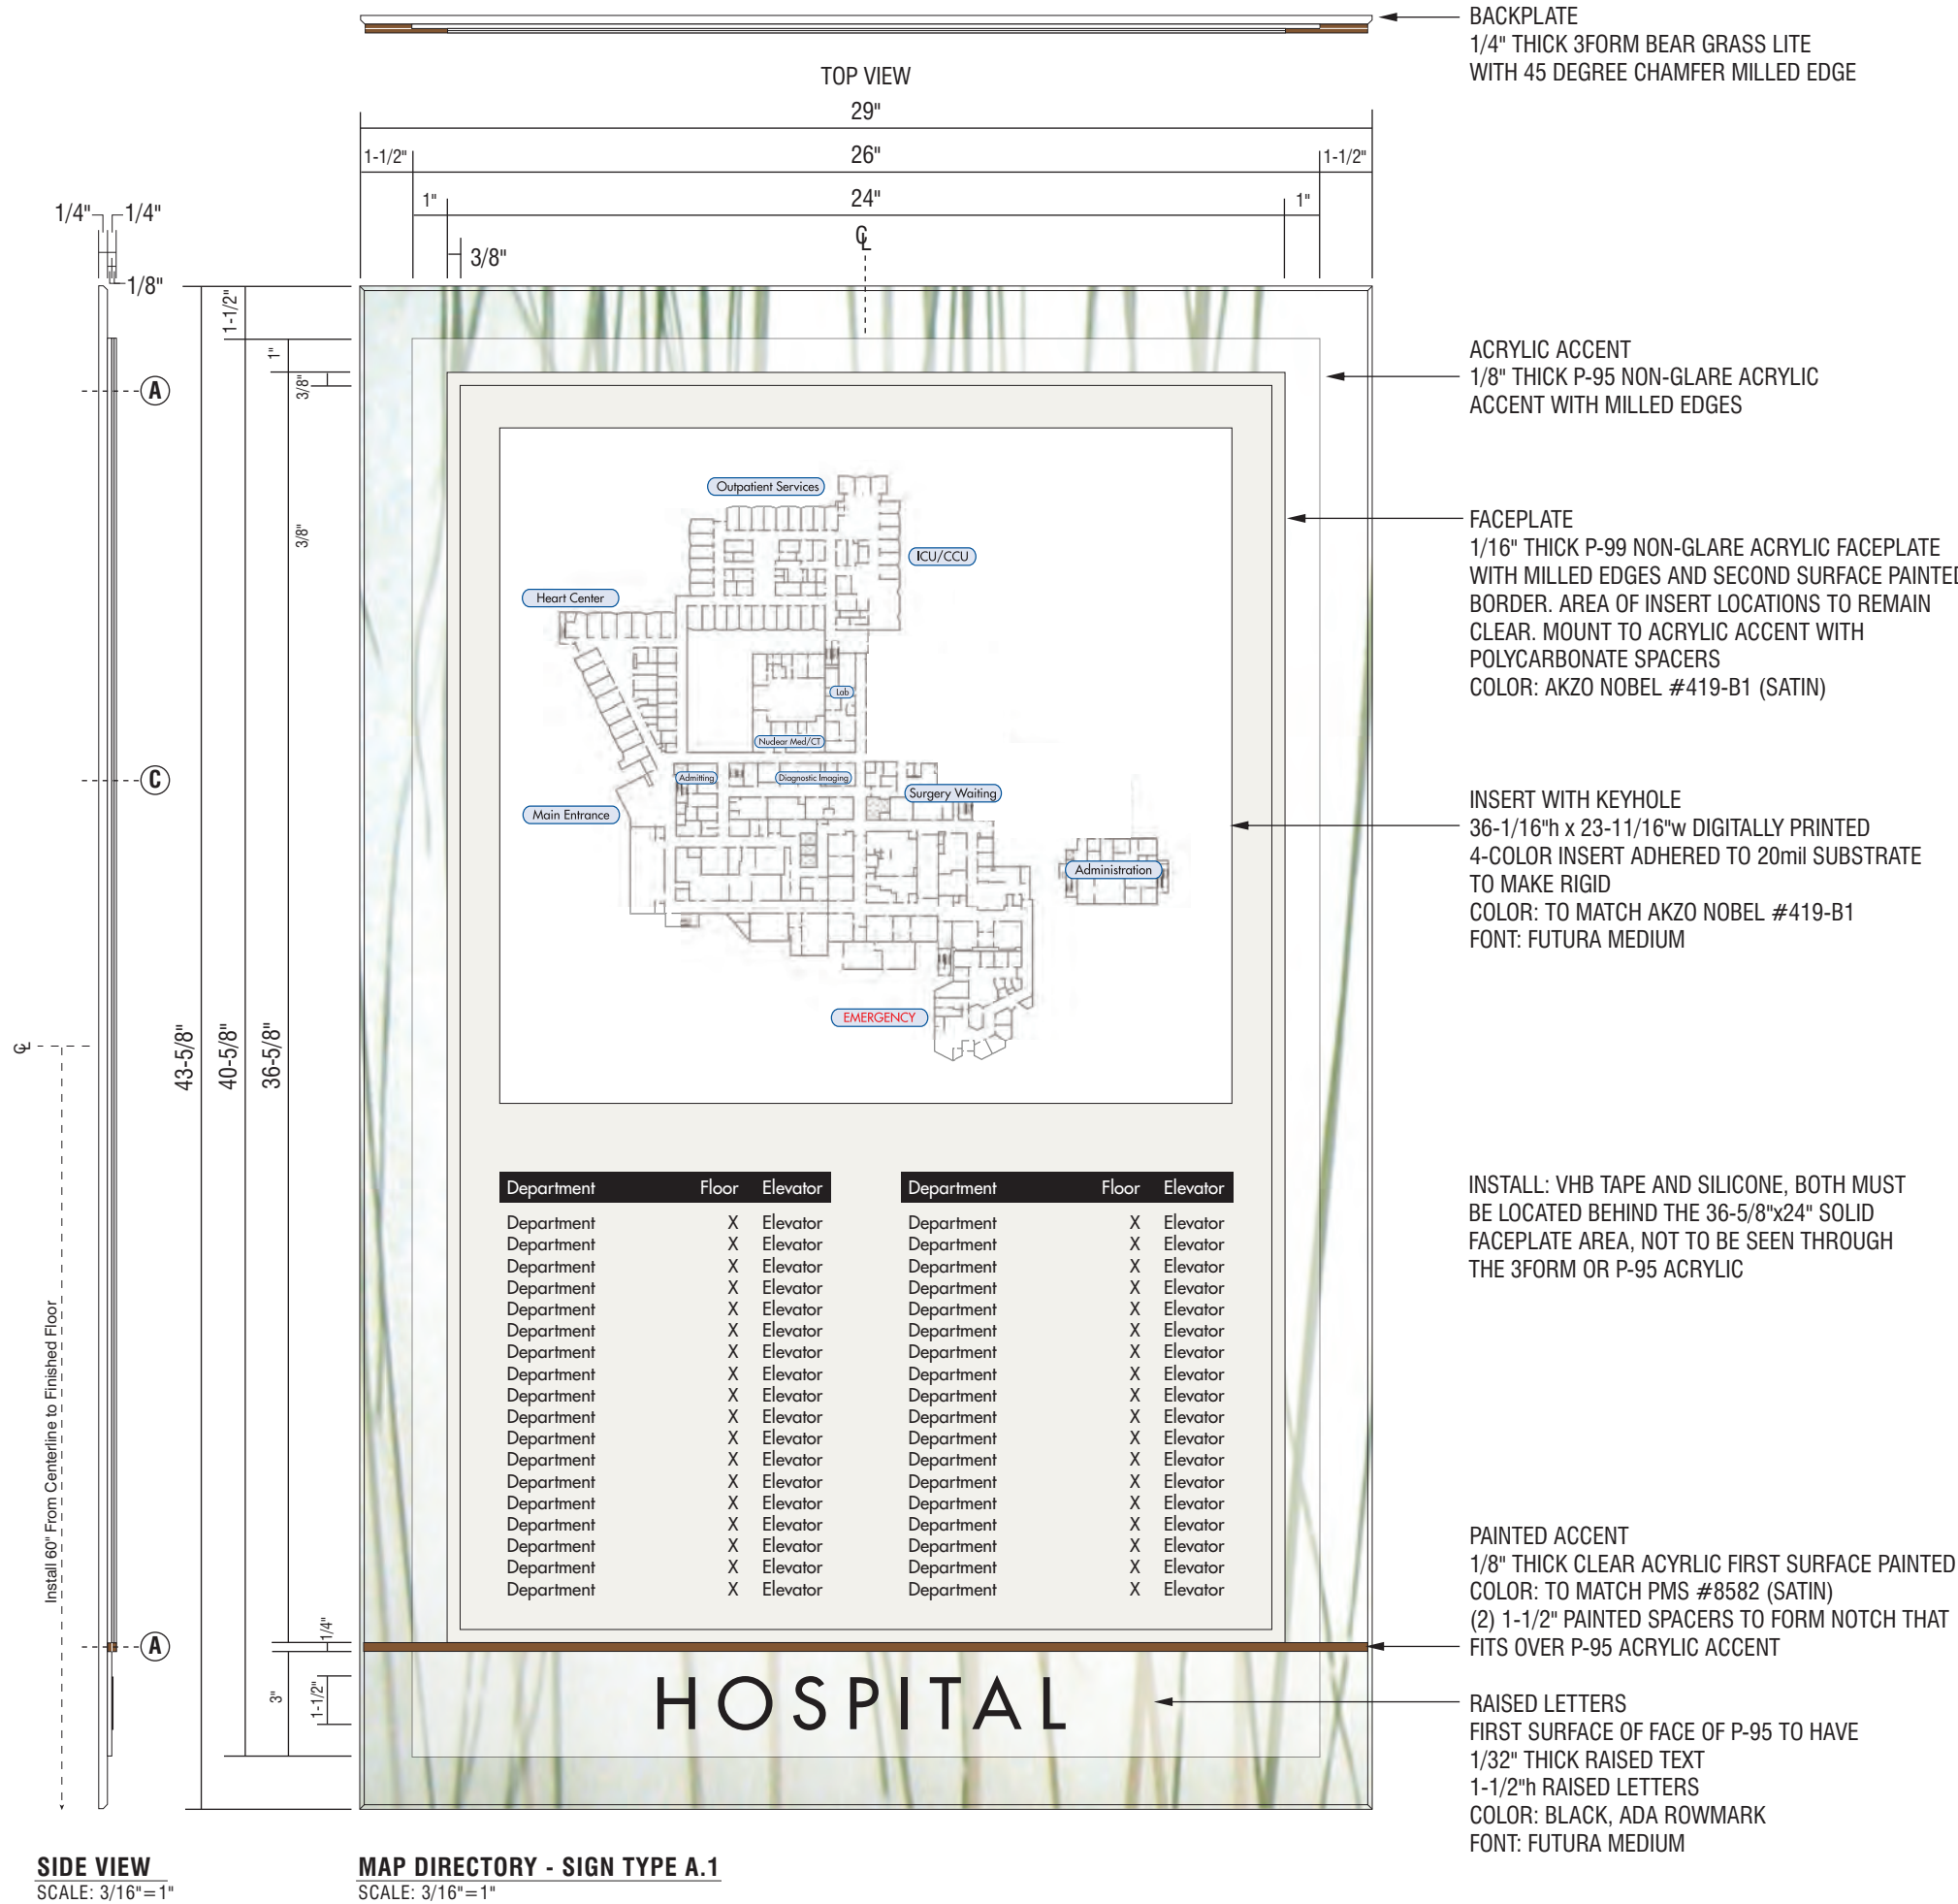


SIDE VIEW  
SCALE: 3/16"=1"


MAP DIRECTORY - SIGN TYPE A.1  
SCALE: 3/16"=1"

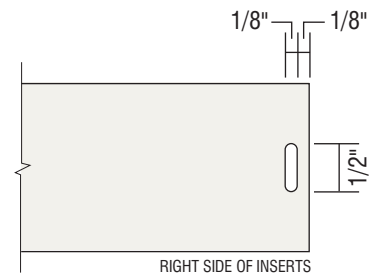

INSERT KEYHOLE DETAIL  
SCALE: 1/2"=1"

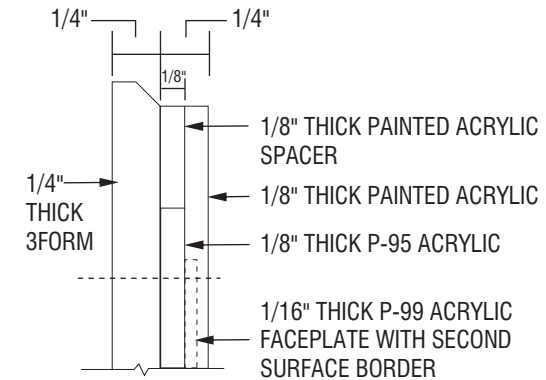


DETAIL A - SECTION VIEW  
SCALE: 1"=1"

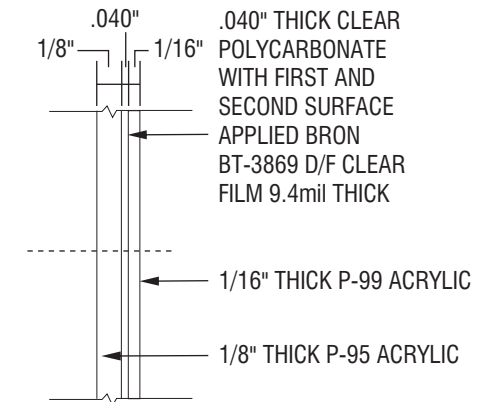

DETAIL C - SECTION VIEW  
SCALE: 1"=1"



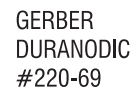





**DIRECTIONAL 15 STRIP - SIGN TYPE B.2**  
SCALE: 3/16"=1"

BACKPLATE  
1/4" THICK 3FORM BEAR GRASS LITE  
WITH 45 DEGREE CHAMFER MILLED EDGE

PAINTED ACCENT  
1/8" THICK CLEAR ACRYLIC FIRST SURFACE PAINTED  
COLOR: TO MATCH PMS #8582 (SATIN)  
(2) 1-1/2" PAINTED SPACERS TO FORM NOTCH THAT  
FITS OVER P-95 ACRYLIC ACCENT

ACRYLIC ACCENT  
1/8" THICK P-95 NON-GLARE ACRYLIC  
ACCENT WITH MILLED EDGES

INSERT WITH KEYHOLE  
4-1/4"h x 17-11/16"w x 20mil THICK RIGID VINYL INSERT  
FIRST SURFACE PAINTED  
COLOR: AKZO NOBEL #419-B1 (SATIN)  
FIRST SURFACE VINYL APPLIED TEXT  
2"h VINYL TEXT, 3M MATTE BLACK, #7725-22  
FONT: FUTURA MEDIUM

INSERT WITH KEYHOLE  
1-3/4"h x 17-11/16"w x 20mil THICK RIGID VINYL INSERT  
FIRST SURFACE PAINTED  
COLOR: AKZO NOBEL #419-B1 (SATIN)  
FIRST SURFACE VINYL APPLIED TEXT  
7/8"h VINYL TEXT, 3M MATTE BLACK, #7725-22  
FONT: FUTURA MEDIUM  
1-1/4"h VINYL SYMBOL, 3M MATTE BLACK, #7725-22  
1-1/8"h VINYL BOX WITH 3M MATTE WHITE LETTER,  
#7725-20

INSERT WITH KEYHOLE  
1-3/4"h x 17-11/16"w x 20mil THICK RIGID VINYL INSERT  
FIRST SURFACE PAINTED  
COLOR: TO MATCH PMS #452c (SATIN)  
FIRST SURFACE VINYL APPLIED CIRCLE AND ARROW  
1-1/8"h VINYL CIRCLE, 3M MATTE BLACK, #7725-22  
7/8"h VINYL ARROW, 3M MATTE WHITE, #7725-20

FACEPLATE  
1/16" THICK P-99 NON-GLARE ACRYLIC FACEPLATE  
WITH MILLED EDGES AND SECOND SURFACE PAINTED  
BORDER. AREA OF INSERT LOCATIONS TO REMAIN  
CLEAR. MOUNT TO ACRYLIC ACCENT WITH  
POLYCARBONATE SPACERS  
COLOR: AKZO NOBEL #419-B1 (SATIN)

INSTALL: VHB TAPE AND SILICONE, BOTH MUST BE LOCATED BEHIND THE 38-5/8"x18" SOLID FACEPLATE AREA, NOT TO BE SEEN THROUGH THE 3FORM OR P-95 ACRYLIC

INSERT WITH KEYHOLE  
2-5/8"h x 17-11/16"w x 20mil THICK RIGID VINYL INSERT  
FIRST SURFACE PAINTED  
COLOR: AKZO NOBEL #419-B1 (SATIN)



3M  
VIVID BLUE  
#7725-17




3M  
KELLY GREEN  
#7725-46




GERBER  
DARK  
BURGUNDY  
#220-68




GERBER  
DURANODIC  
#220-69

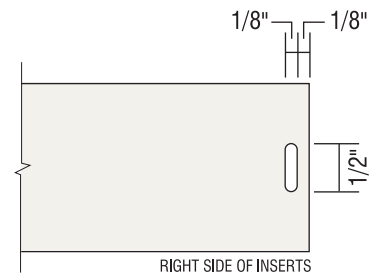

**INSERT KEYHOLE DETAIL**  
SCALE: 1/2"=1"

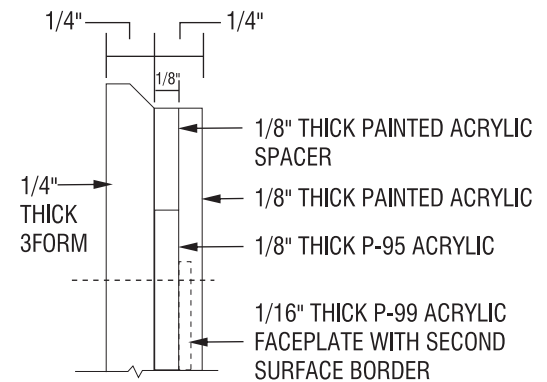

**DETAIL A - SECTION VIEW**  
SCALE: 1"=1"

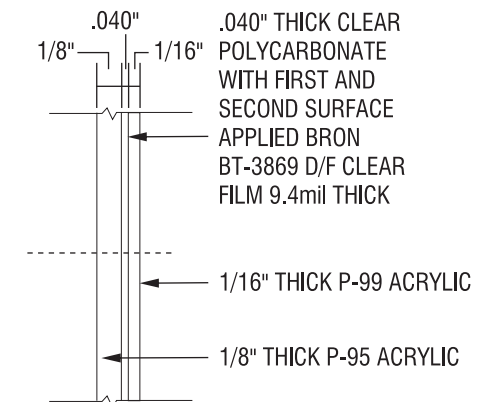

**DETAIL C - SECTION VIEW**  
SCALE: 1"=1"

**CLIENT INFORMATION:**  
**Salinas Valley**  
**Memorial Hospital**  
**450 E. Romie Lane**  
**Salinas, CA 93901**

**APPROVALS:**  
**IG ACCOUNT MANAGER** \_\_\_\_\_  
**IG PRODUCTION MANAGER** \_\_\_\_\_  
**CLIENT APPROVAL** \_\_\_\_\_

**SALES REP:**  
**R. Redmon**  
**DESIGNER:**  
**T. West**

**REVISION DATES:**

- 1
- 2
- 3
- 4
- 5

VOLTAGE: **120V** ☐  
**240V** ☐

THIS ORIGINAL UNPUBLISHED DESIGN IS THE SOLE PROPERTY OF IMAGE GROUP. IT CANNOT BE REPRODUCED, COPIED OR EXHIBITED IN WHOLE OR PART, WITHOUT FIRST OBTAINING WRITTEN CONSENT FROM IMAGE GROUP. COLORS REPRESENTED IN THIS DRAWING ARE FOR PRESENTATION PURPOSES ONLY. THEY MAY NOT MATCH YOUR FINISHED PRODUCT PERFECTLY. COLOR CALL-OUTS ARE FOR REFERENCE PURPOSES ONLY.

**PRIMARY ELECTRICAL TO SIGN LOCATIONS IS TO BE PROVIDED BY OTHERS. 20 AMP DEDICATED CIRCUIT(S) WITH NO SHARED NEUTRALS AND A GROUND RETURNING TO THE PANEL IS REQUIRED FOR ALL INSTALLATIONS. THIS SIGN IS INTENDED TO BE INSTALLED IN ACCORDANCE WITH THE REQUIREMENTS OF ARTICLE 600 OF THE NATIONAL ELECTRICAL CODE AND/OR OTHER APPLICABLE LOCAL CODES. THIS INCLUDES PROPER GROUNDING AND BONDING OF THE SIGN.**


DATE:  
**3-29-2013**

## PROJECT: Floor 1 Wayfinding

**DRAWING NO:**  
**13-1060-00**

**SIGN TYPE:**  
**B.2**  
**Directional**  
**15 Strip**



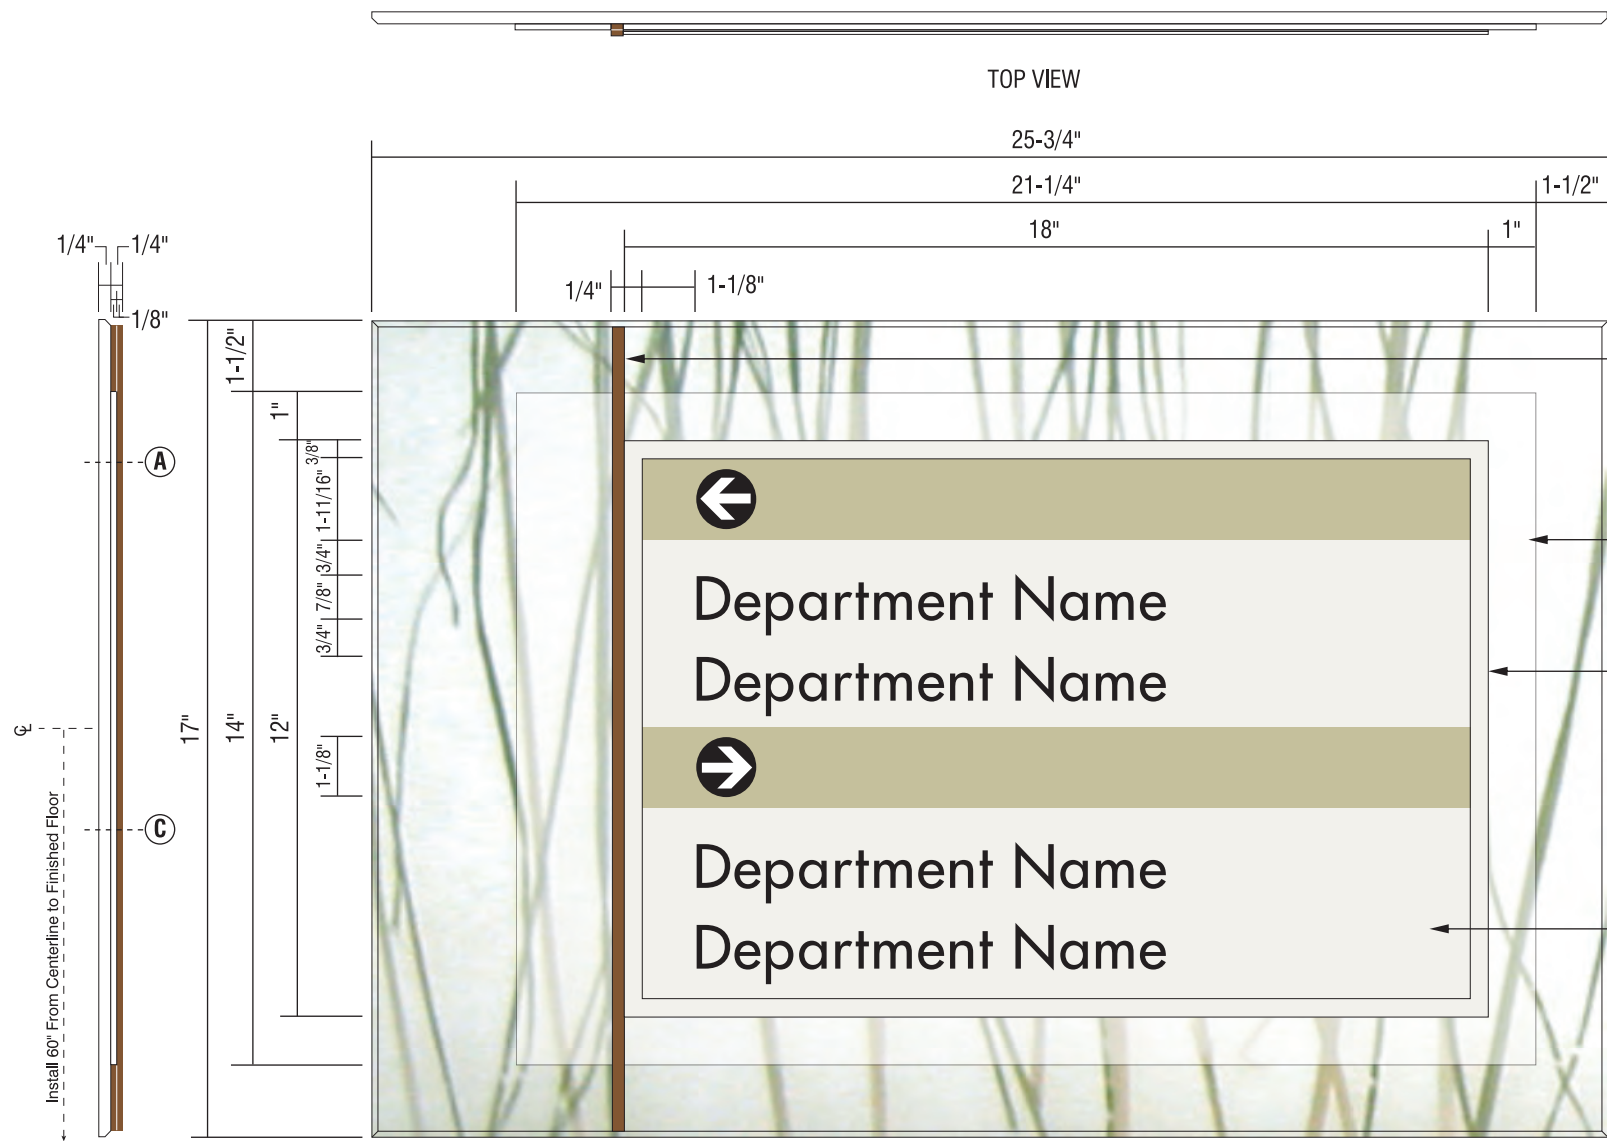

**SIDE VIEW**  
SCALE: 1/4"=1"

**DIRECTIONAL SMALL - SIGN TYPE B.3**  
SCALE: 1/4"=1"

BACKPLATE  
1/4" THICK 3FORM BEAR GRASS LITE  
WITH 45 DEGREE CHAMFER MILLED EDGE


PAINTED ACCENT  
1/8" THICK CLEAR ACRYLIC FIRST SURFACE PAINTED  
COLOR: TO MATCH PMS #8582 (SATIN)  
(2) 1-1/2" PAINTED SPACERS TO FORM NOTCH THAT  
FITS OVER P-95 ACRYLIC ACCENT

ACRYLIC ACCENT  
1/8" THICK P-95 NON-GLARE ACRYLIC  
ACCENT WITH MILLED EDGES


FACEPLATE  
1/16" THICK P-99 NON-GLARE ACRYLIC FACEPLATE  
WITH MILLED EDGES AND SECOND SURFACE PAINTED  
BORDER. AREA OF INSERT LOCATIONS TO REMAIN  
CLEAR. MOUNT TO ACRYLIC ACCENT WITH  
POLYCARBONATE SPACERS  
COLOR: AKZO NOBEL #419-B1 (SATIN)

INSERT WITH KEYHOLE  
11-7/16"h x 17-11/16"w x 20mil THICK RIGID VINYL  
INSERT FIRST SURFACE PAINTED  
COLOR: AKZO NOBEL #419-B1 (SATIN)  
FIRST SURFACE VINYL APPLIED GRAPHICS AND TEXT  
GRAPHIC BAR: TO MATCH PMS #452c (SATIN)  
1-1/8"h VINYL CIRCLE, 3M MATTE BLACK, #7725-22  
7/8"h VINYL ARROW, 3M MATTE WHITE, #7725-20  
7/8"h VINYL TEXT, 3M MATTE BLACK, #7725-22  
FONT: FUTURA MEDIUM


INSTALL: VHB TAPE AND SILICONE, BOTH MUST  
BE LOCATED BEHIND THE 12"x18" SOLID  
FACEPLATE AREA, NOT TO BE SEEN THROUGH  
THE 3FORM OR P-95 ACRYLIC

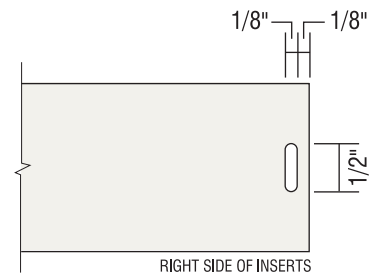

**INSERT KEYHOLE DETAIL**  
SCALE: 1/2"=1"

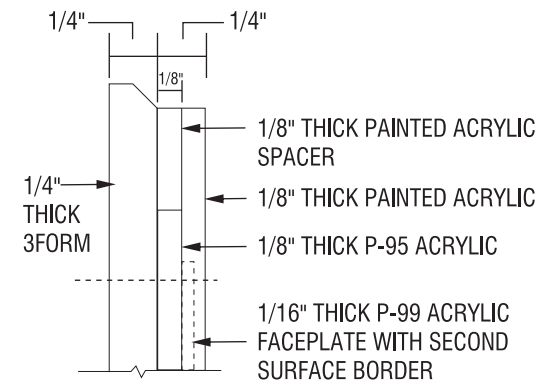

**DETAIL A - SECTION VIEW**  
SCALE: 1"=1"

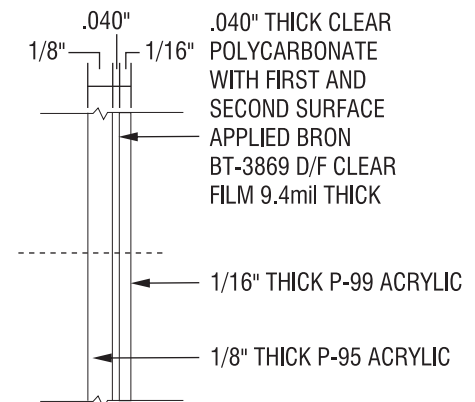

**DETAIL C - SECTION VIEW**  
SCALE: 1"=1"



CLIENT INFORMATION:

**Salinas Valley  
Memorial Hospital**  
**450 E. Romie Lane**  
**Salinas, CA 93901**

APPROVALS:

IG ACCOUNT MANAGER \_\_\_\_\_

IG PRODUCTION MANAGER \_\_\_\_\_

CLIENT APPROVAL \_\_\_\_\_

SALES REP:

**R. Redmon**

DESIGNER:

**T. West**

REVISION DATES:

- 1
- 2
- 3
- 4
- 5

VOLTAGE: **120V** ☐  
**240V** ☐

THIS ORIGINAL UNPUBLISHED DESIGN IS THE SOLE PROPERTY OF IMAGE GROUP. IT CANNOT BE REPRODUCED, COPIED OR EXHIBITED IN WHOLE OR PART, WITHOUT FIRST OBTAINING WRITTEN CONSENT FROM IMAGE GROUP. COLORS REPRESENTED IN THIS DRAWING ARE FOR PRESENTATION PURPOSES ONLY. THEY MAY NOT MATCH YOUR FINISHED PRODUCT PERFECTLY. COLOR CALL-OUTS ARE FOR REFERENCE PURPOSES ONLY.

PRIMARY ELECTRICAL TO SIGN LOCATIONS IS TO BE PROVIDED BY OTHERS. 20 AMP DEDICATED CIRCUIT(S) WITH NO SHARED NEUTRALS AND A GROUND RETURNING TO THE PANEL IS REQUIRED FOR ALL INSTALLATIONS. THIS SIGN IS INTENDED TO BE INSTALLED IN ACCORDANCE WITH THE REQUIREMENTS OF ARTICLE 600 OF THE NATIONAL ELECTRICAL CODE AND/OR OTHER APPLICABLE LOCAL CODES. THIS INCLUDES PROPER GROUNDING AND BONDING OF THE SIGN.

DATE:

**3-29-2013**

PROJECT:

**Floor 1 Wayfinding**




DRAWING NO:




**13-1060-00**





SIGN TYPE:

**D.12**

**Overhead - Ceiling**  
**9.25x30**

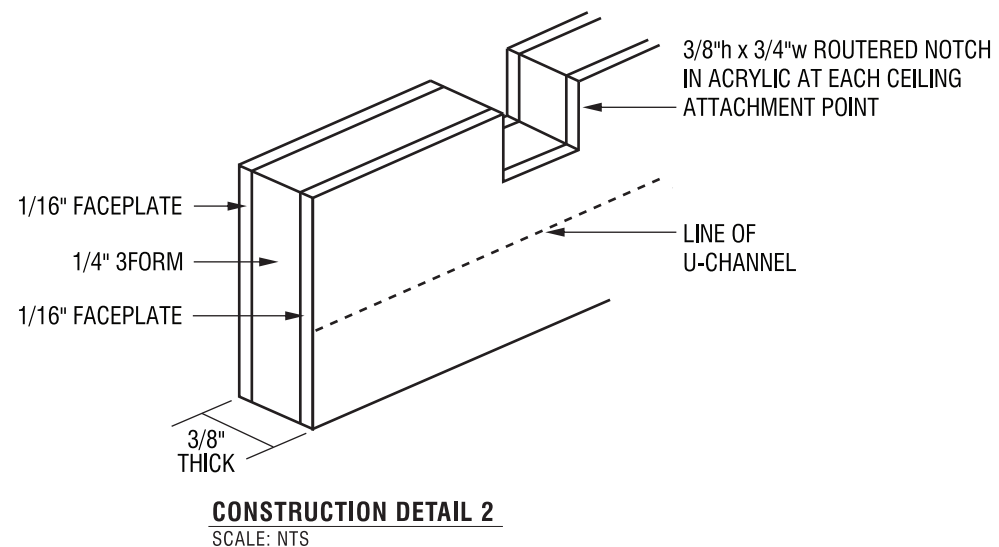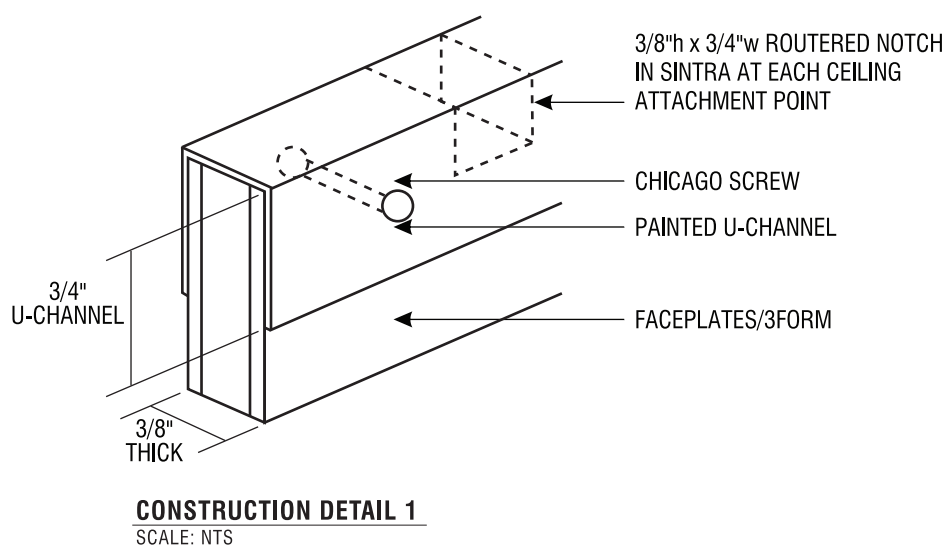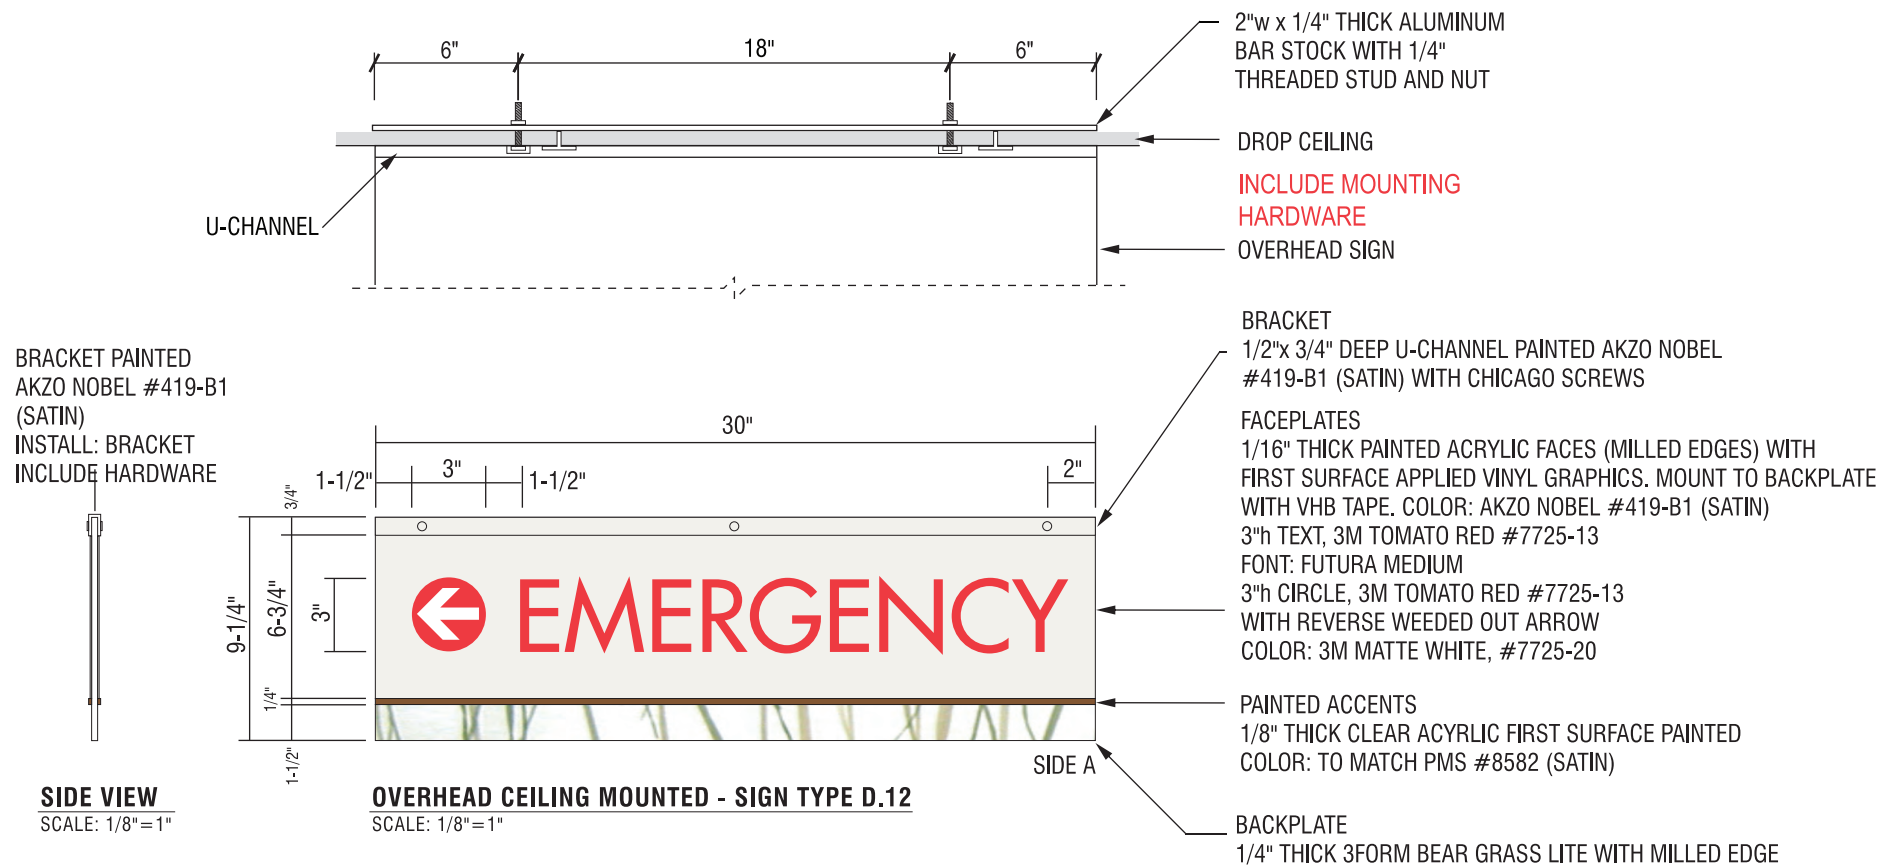

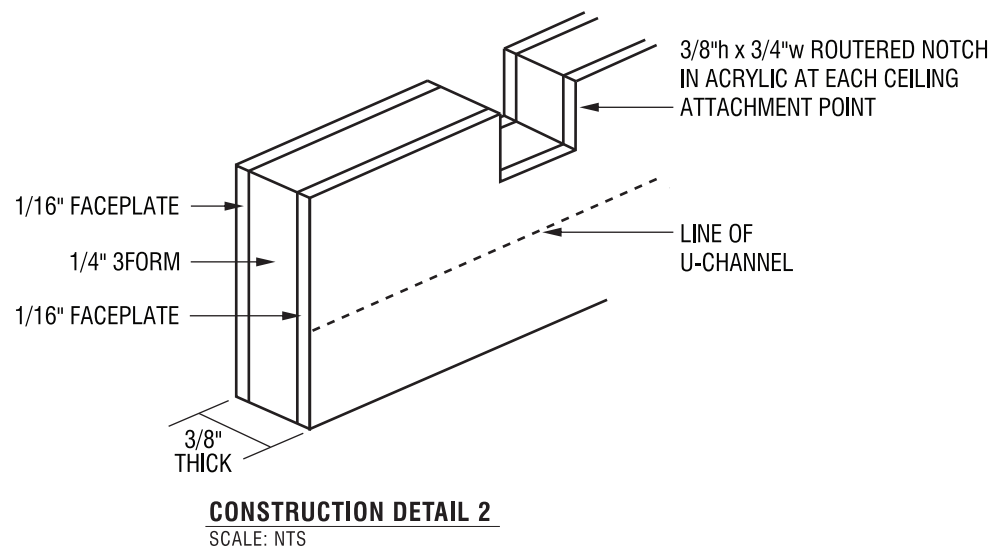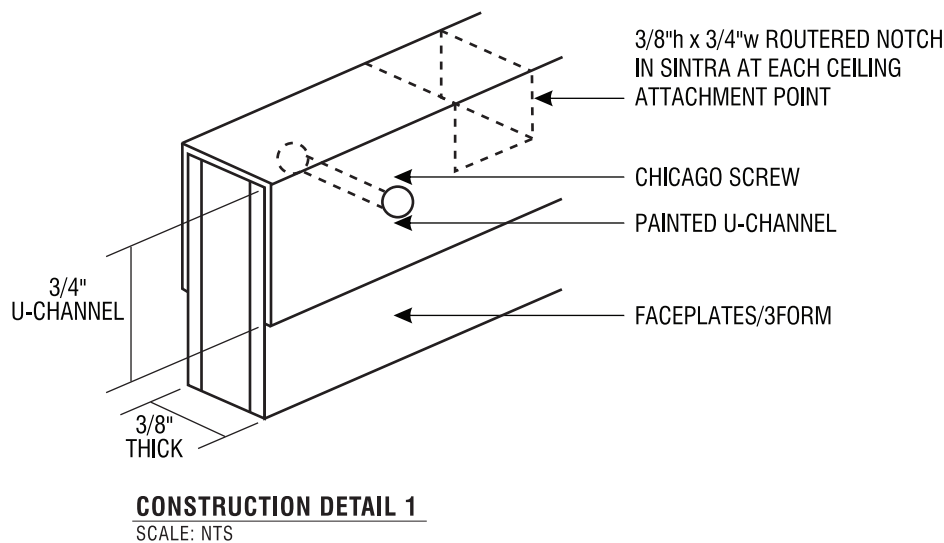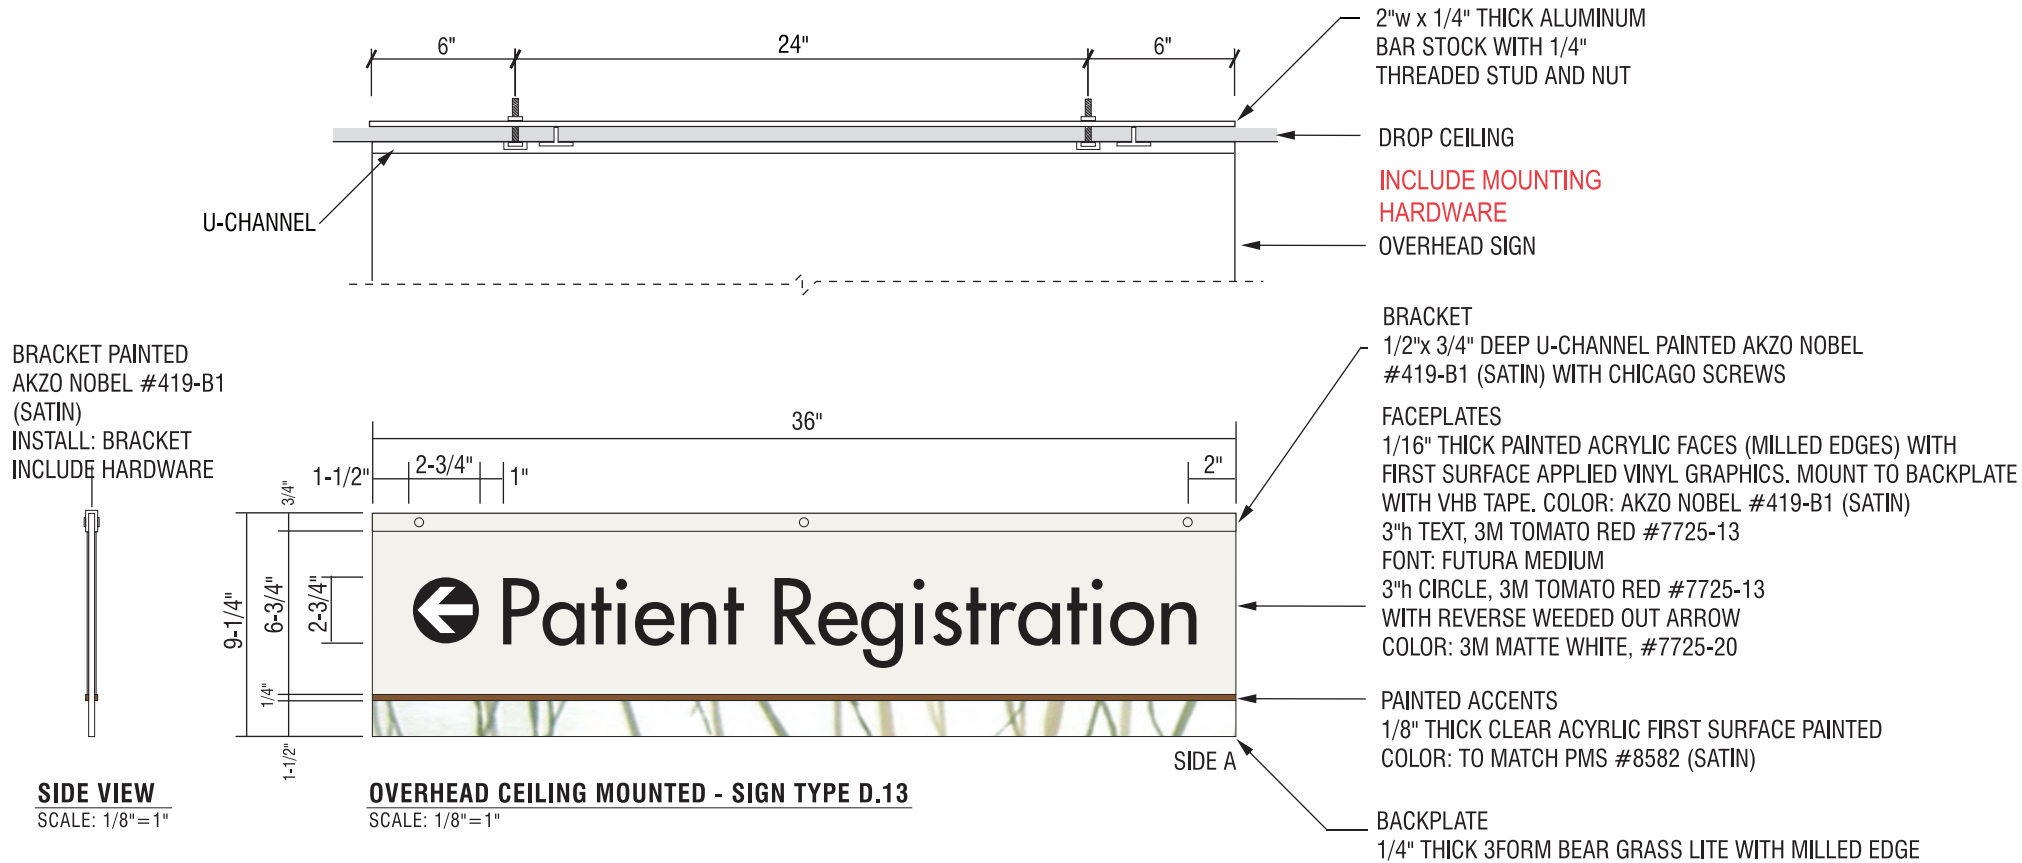

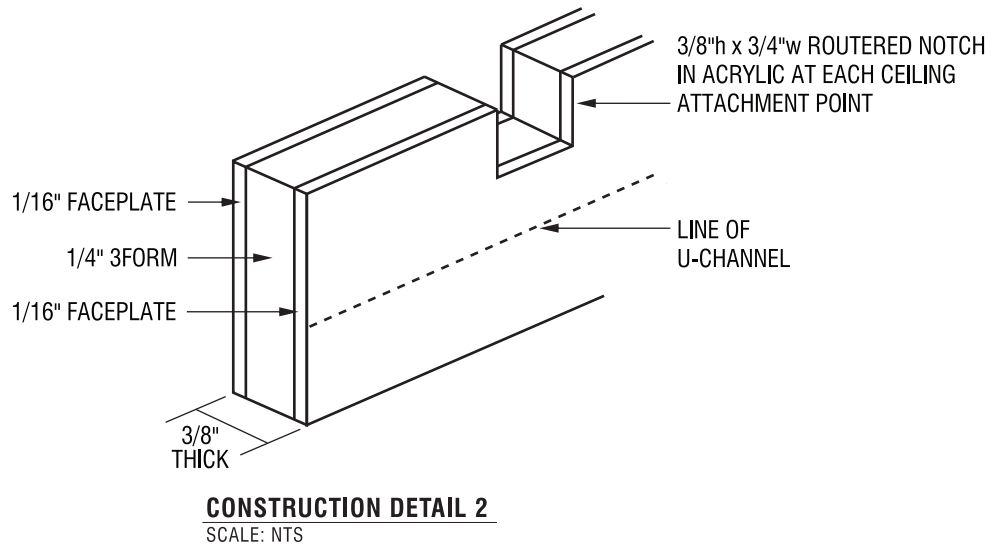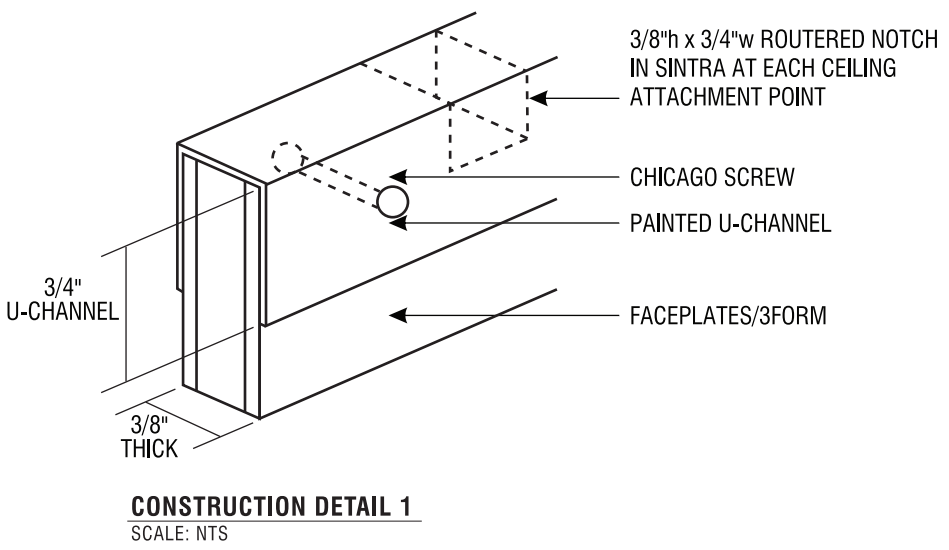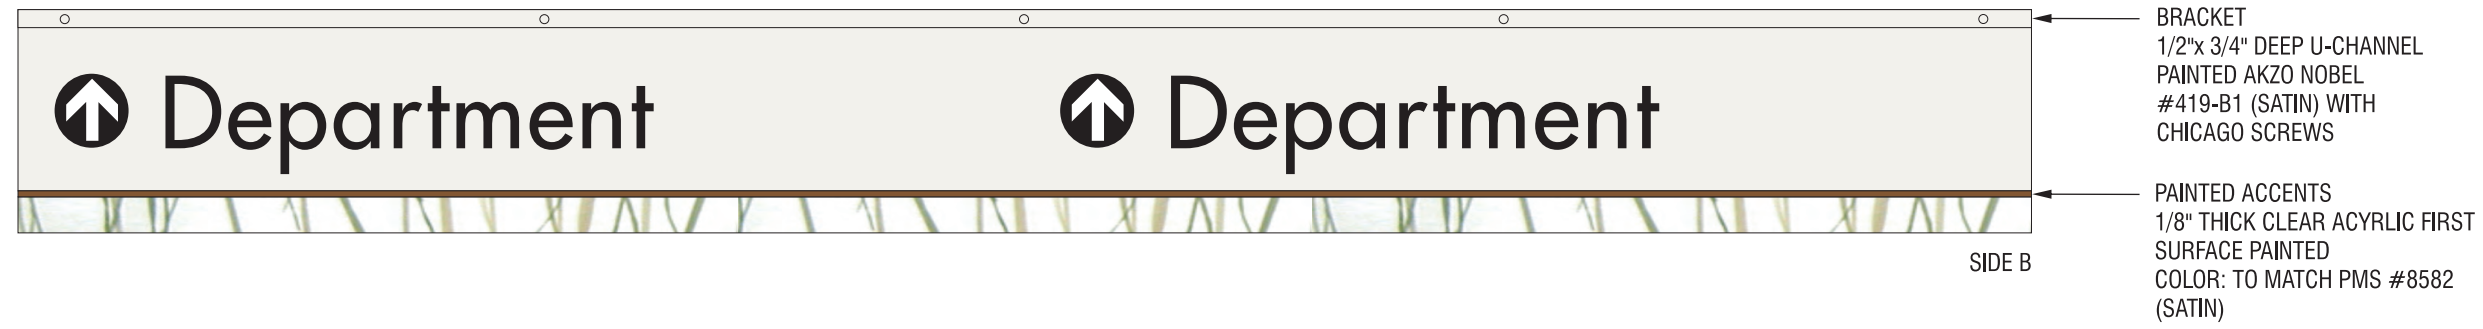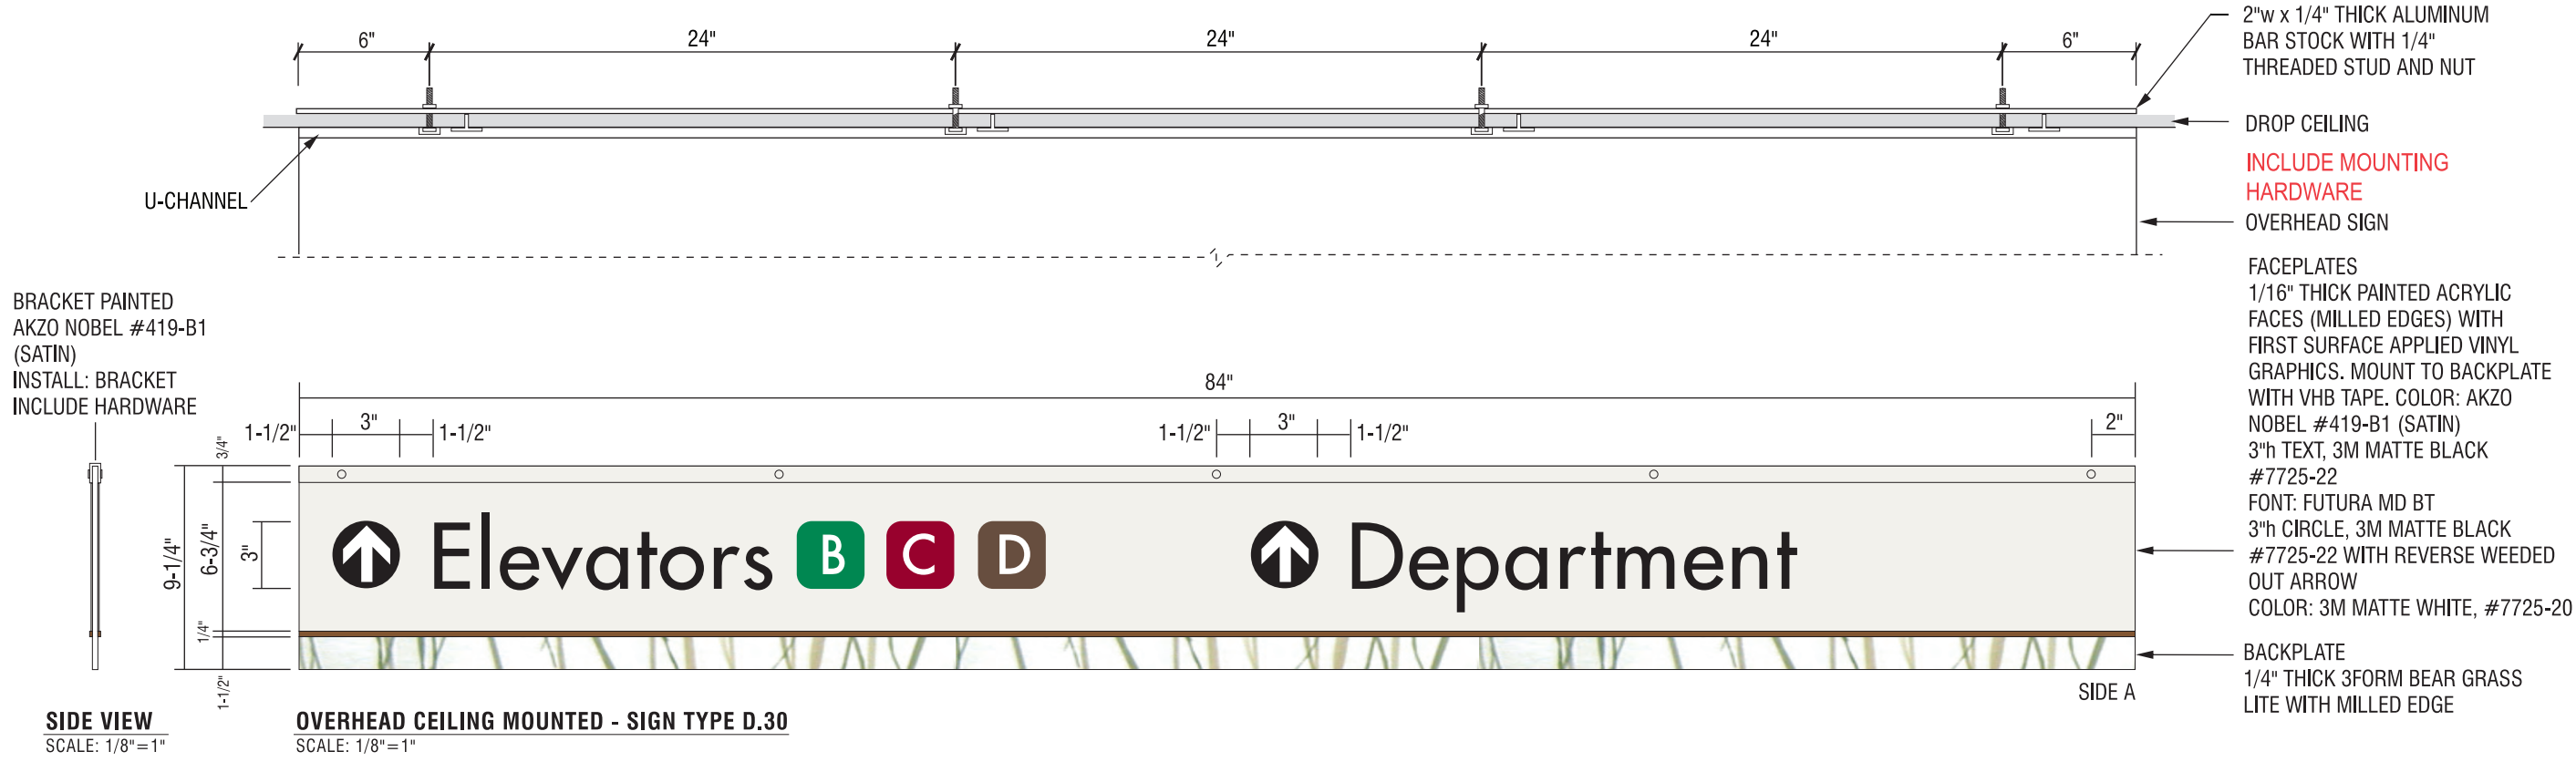

3M VIVID BLUE #7725-17	3M KELLY GREEN #7725-46	GERBER DARK BURGUNDY #220-68	GERBER DURANODIC #220-69

**SEATTLE • SAN DIEGO**

**MAIN OFFICE**  
380 STEVENS AVENUE #307  
SOLANA BEACH, CA 92075

PHONE: 858.345.1542

**CLIENT INFORMATION:**  
**Salinas Valley  
Memorial Hospital**  
450 E. Romie Lane  
Salinas, CA 93901

**APPROVALS:**  
IG ACCOUNT MANAGER \_\_\_\_\_  
IG PRODUCTION MANAGER \_\_\_\_\_  
CLIENT APPROVAL \_\_\_\_\_

**SALES REP:**  
**R. Redmon**  
**DESIGNER:**  
**T. West**

**REVISION DATES:**

- 1
- 2
- 3
- 4
- 5

**VOLTAGE:** ☐ 120V ☐ 240V

THIS ORIGINAL UNPUBLISHED DESIGN IS THE SOLE PROPERTY OF IMAGE GROUP. IT CANNOT BE REPRODUCED, COPIED OR EXHIBITED IN WHOLE OR PART, WITHOUT FIRST OBTAINING WRITTEN CONSENT FROM IMAGE GROUP. COLORS REPRESENTED IN THIS DRAWING ARE FOR PRESENTATION PURPOSES ONLY. THEY MAY NOT MATCH YOUR FINISHED PRODUCT PERFECTLY. COLOR CALL-OUTS ARE FOR REFERENCE PURPOSES ONLY.

PRIMARY ELECTRICAL TO SIGN LOCATIONS IS TO BE PROVIDED BY OTHERS. 20 AMP DEDICATED CIRCUIT(S) WITH NO SHARED NEUTRALS AND A GROUND RETURNING TO THE PANEL IS REQUIRED FOR ALL INSTALLATIONS. THIS SIGN IS INTENDED TO BE INSTALLED IN ACCORDANCE WITH THE REQUIREMENTS OF ARTICLE 600 OF THE NATIONAL ELECTRICAL CODE AND/OR OTHER APPLICABLE LOCAL CODES. THIS INCLUDES PROPER GROUNDING AND BONDING OF THE SIGN.

**DATE:**  
**3-29-2013**

**PROJECT:**  
**Floor 1 Wayfinding**


**DRAWING NO:**  
**13-1060-00**

**SIGN TYPE:**  
**D.30**  
**Overhead - Ceiling**  
**9.25x84**

Page 10 of 17



SIDE VIEW  
SCALE: 1/8"=1"

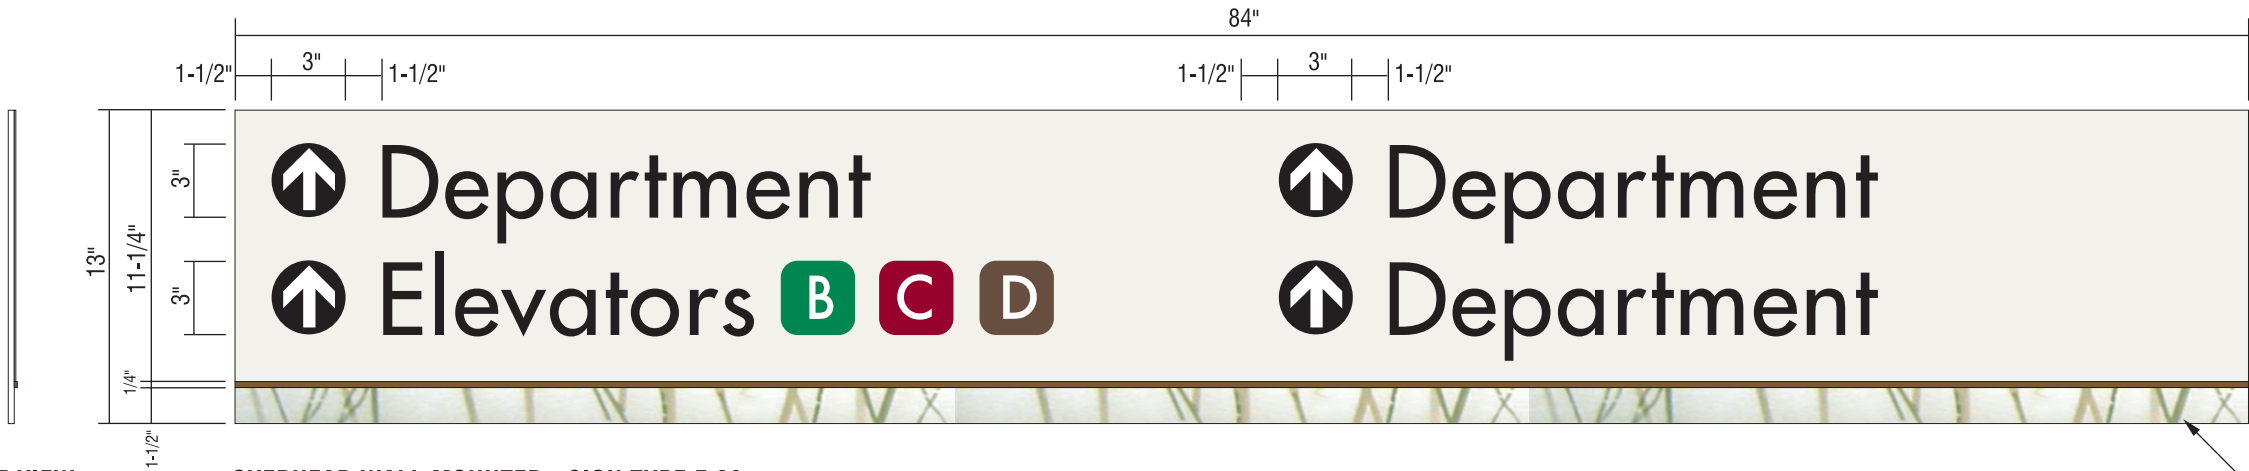

OVERHEAD WALL MOUNTED - SIGN TYPE E.20  
SCALE: 1/8"=1"


FACEPLATE  
1/16" THICK PAINTED ACRYLIC  
FACE (MILLED EDGES) WITH  
FIRST SURFACE APPLIED VINYL  
GRAPHICS. MOUNT TO BACKPLATE  
WITH VHB TAPE. COLOR: AKZO  
NOBEL #419-B1 (SATIN)  
3"h TEXT, 3M MATTE BLACK  
#7725-22  
FONT: FUTURA MD BT  
3"h CIRCLE, 3M MATTE BLACK  
#7725-22 WITH REVERSE WEEDED  
OUT ARROW  
COLOR: 3M MATTE WHITE, #7725-20

PAINTED ACCENT  
1/8" THICK CLEAR ACYRLIC FIRST  
SURFACE PAINTED  
COLOR: TO MATCH PMS #8582  
(SATIN)

BACKPLATE  
1/4" THICK 3FORM BEAR GRASS  
LITE WITH MILLED EDGE

INSTALL: VHB TAPE AND SILICONE.

SIDE VIEW  
SCALE: 1/8"=1"

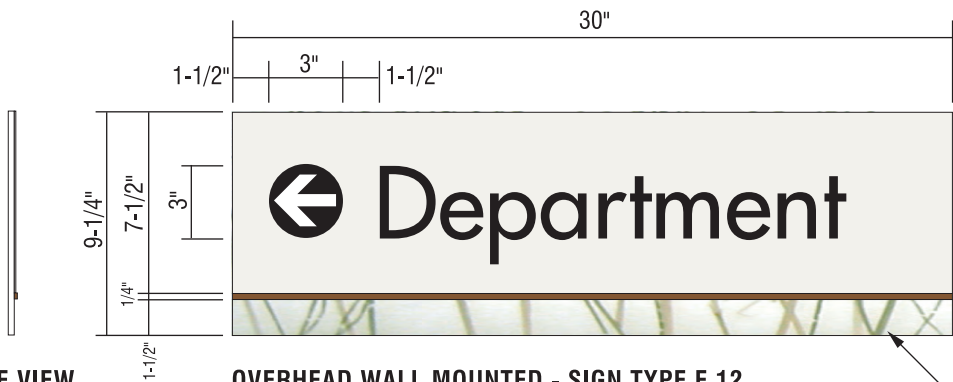

OVERHEAD WALL MOUNTED - SIGN TYPE E.12  
SCALE: 1/8"=1"

FACEPLATE  
1/16" THICK PAINTED ACRYLIC FACE (MILLED EDGES) WITH  
FIRST SURFACE APPLIED VINYL GRAPHICS. MOUNT TO BACKPLATE  
WITH VHB TAPE. COLOR: AKZO NOBEL #419-B1 (SATIN)  
3"h TEXT, 3M MATTE BLACK #7725-22  
FONT: FUTURA MD BT  
3"h CIRCLE, 3M MATTE BLACK  
#7725-22 WITH REVERSE WEEDED OUT ARROW  
COLOR: 3M MATTE WHITE, #7725-20

PAINTED ACCENT  
1/8" THICK CLEAR ACYRLIC FIRST SURFACE PAINTED  
COLOR: TO MATCH PMS #8582  
(SATIN)

BACKPLATE  
1/4" THICK 3FORM BEAR GRASS  
LITE WITH MILLED EDGE

INSTALL: VHB TAPE AND SILICONE.



3M  
VIVID BLUE  
#7725-17



3M  
KELLY GREEN  
#7725-46




GERBER  
DARK  
BURGUNDY  
#220-68




GERBER  
DURANODIC  
#220-69



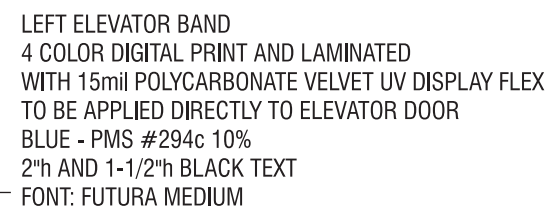

SET= (1) Left Elevator Band and (1) Right Letter Band



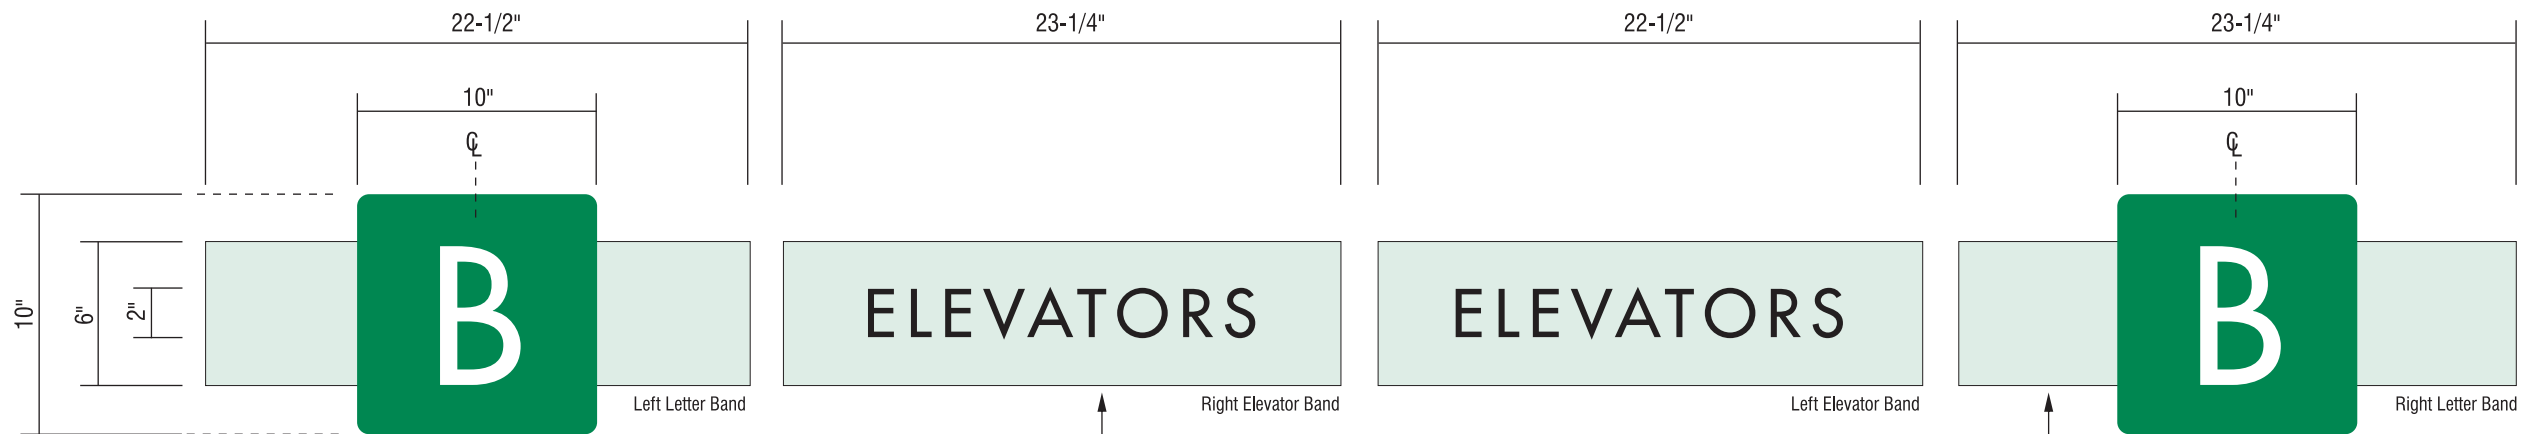

**ELEVATOR GRAPHICS - SIGN TYPE EG.2**

SCALE: 1/8"=1"

SET= (1) Left Letter Band, (1) Right Elevator Band, (1) Left Elevator Band,  
(1) Right Letter Band and (1) Middle Graphic

ELEVATOR BAND  
4 COLOR DIGITAL PRINT AND LAMINATED  
WITH 15mil POLYCARBONATE VELVET UV DISPLAY FLEX  
TO BE APPLIED DIRECTLY TO ELEVATOR DOOR  
GREEN - PMS #348c 10%  
2"h BLACK TEXT  
FONT: FUTURA MEDIUM

LETTER BAND  
4 COLOR DIGITAL PRINT AND LAMINATED  
WITH 15mil POLYCARBONATE VELVET UV DISPLAY FLEX  
TO BE APPLIED DIRECTLY TO ELEVATOR DOOR  
GREEN: PMS #348c  
6"h WHITE TEXT  
GREEN: PMS #348c 10%  
FONT: FUTURA MEDIUM




**MIDDLE GRAPHIC**

SCALE: 1/16"=1"

MIDDLE GRAPHIC  
4 COLOR DIGITAL PRINT AND  
APPLIED TO 40mil WHITE RIGID  
VINYL AND LAMINATED WITH 15mil  
POLYCARBONATE VELVET UV  
DISPLAY FLEX

INSTALL: FIELD CUT ELEVATOR  
CALL BUTTON PLATE AND OTHER  
WALL MOUNTED ITEMS AT  
TIME OF INSTALLATION

NOTE: IMAGE FOR CONCEPT  
ONLY. ACTUAL IMAGE TBD

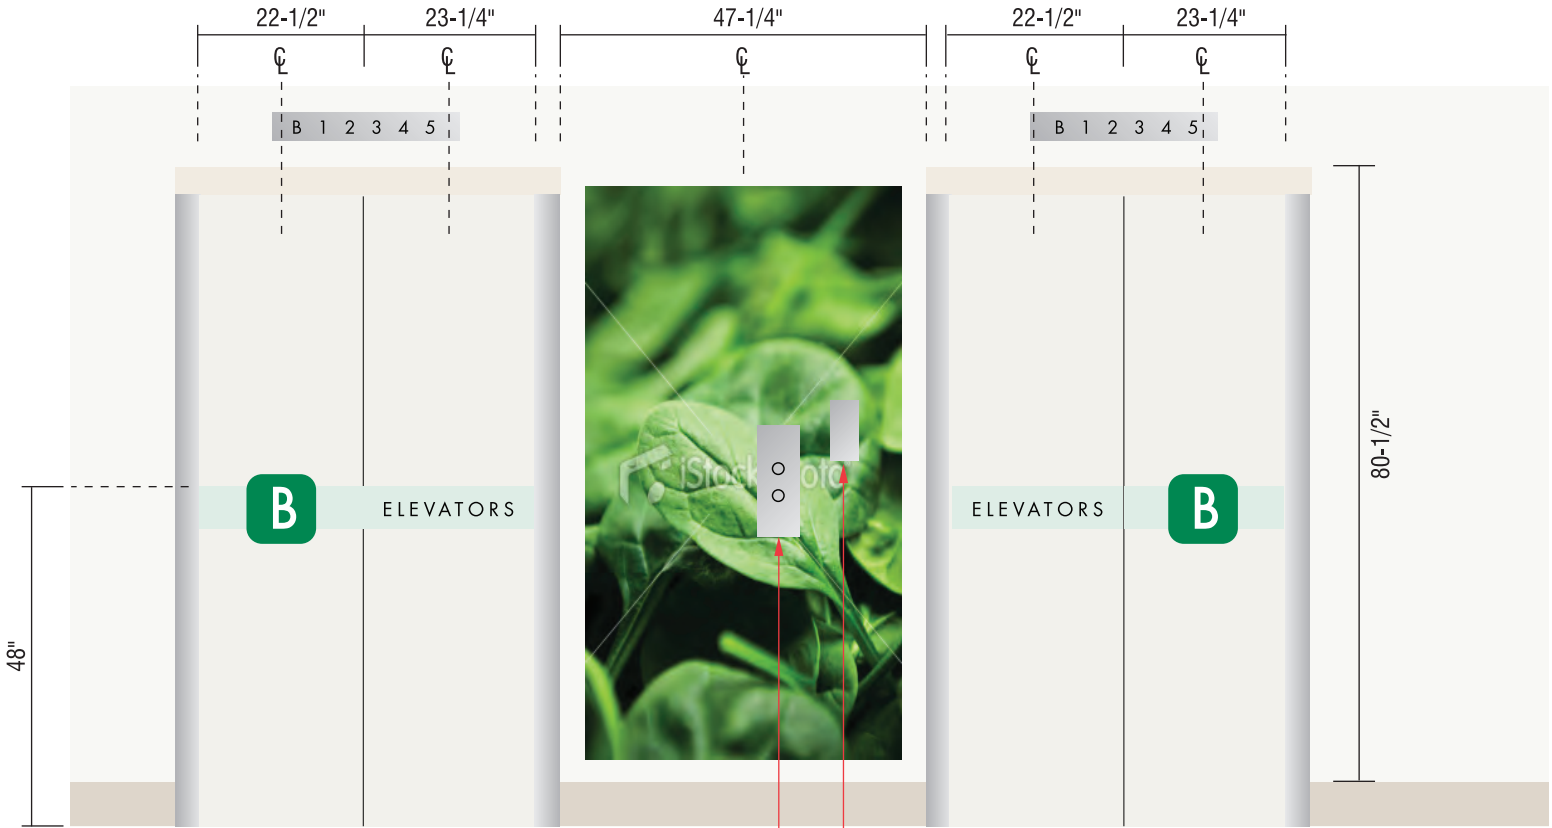

**ELEVATION - ELEVATORS B**

SCALE: NTS

FIELD CUT OUT ELEVATOR PLATES

SEATTLE • SAN DIEGO

MAIN OFFICE  
380 STEVENS AVENUE #307  
SOLANA BEACH, CA 92075

PHONE: 858.345.1542

**CLIENT INFORMATION:**

**Salinas Valley  
Memorial Hospital**  
450 E. Romie Lane  
Salinas, CA 93901

**APPROVALS:**

IG ACCOUNT MANAGER \_\_\_\_\_

IG PRODUCTION MANAGER \_\_\_\_\_

CLIENT APPROVAL \_\_\_\_\_

**SALES REP:**

**R. Redmon**

**DESIGNER:**

**T. West**

**REVISION DATES:**

1

2

3

4

5

**VOLTAGE:**

**120V** ☐

**240V** ☐

THIS ORIGINAL UNPUBLISHED DESIGN IS  
THE SOLE PROPERTY OF IMAGE GROUP.  
IT CANNOT BE REPRODUCED, COPIED OR  
EXHIBITED IN WHOLE OR PART, WITHOUT  
FIRST OBTAINING WRITTEN CONSENT  
FROM IMAGE GROUP. COLORS  
REPRESENTED IN THIS DRAWING ARE  
FOR PRESENTATION PURPOSES ONLY.  
THEY MAY NOT MATCH YOUR FINISHED  
PRODUCT PERFECTLY. COLOR CALL-OUTS  
ARE FOR REFERENCE PURPOSES ONLY.

PRIMARY ELECTRICAL TO SIGN  
LOCATIONS IS TO BE PROVIDED BY  
OTHERS. 20 AMP DEDICATED CIRCUIT(S)  
WITH NO SHARED NEUTRALS AND A  
GROUND RETURNING TO THE PANEL IS  
REQUIRED FOR ALL INSTALLATIONS. THIS  
SIGN IS INTENDED TO BE INSTALLED IN  
ACCORDANCE WITH THE REQUIREMENTS  
OF ARTICLE 600 OF THE NATIONAL  
ELECTRICAL CODE AND/OR OTHER  
APPLICABLE LOCAL CODES. THIS  
INCLUDES PROPER GROUNDING AND  
BONDING OF THE SIGN.

**DATE:**

**3-29-2013**

**PROJECT:**

**Floor 1 Wayfinding**

**DRAWING NO:**


**13-1060-00**

**SIGN TYPE:**

**EG.2**

**Elevator Graphics  
Elevators B**



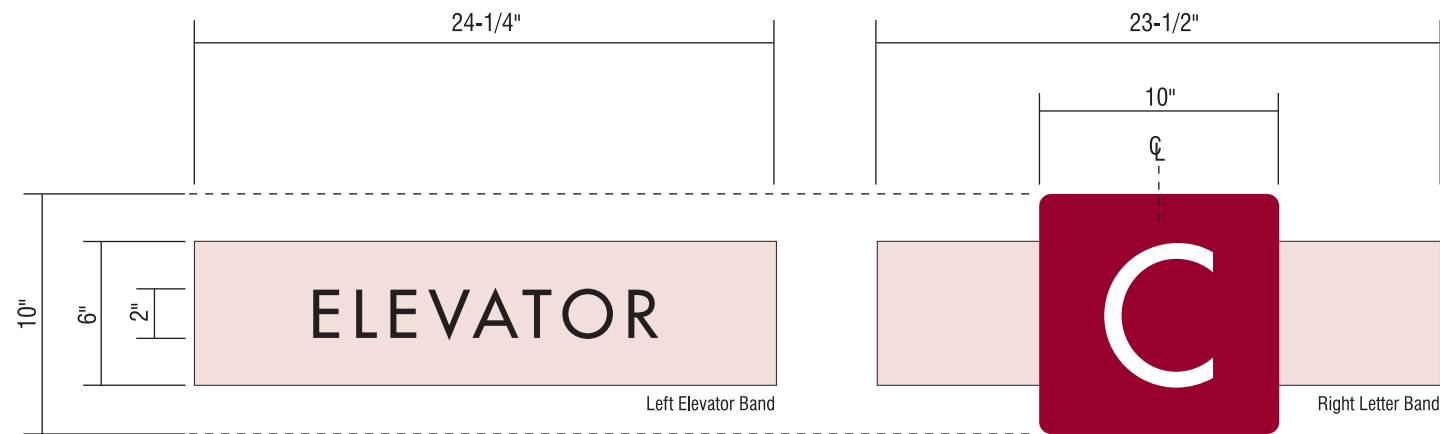


**ELEVATOR GRAPHICS - SIGN TYPE EG.3**

SCALE: 1/8"=1"

SET= (1) Left Elevator Band, (1) Right Letter Band and  
(1) Side Graphic

LEFT ELEVATOR BAND  
4 COLOR DIGITAL PRINT AND LAMINATED  
WITH 15mil POLYCARBONATE VELVET UV DISPLAY FLEX  
TO BE APPLIED DIRECTLY TO ELEVATOR DOOR  
BURGUNDY - PMS #294c 10%  
2"h AND 1-1/2"h BLACK TEXT  
FONT: FUTURA MEDIUM

RIGHT LETTER BAND  
4 COLOR DIGITAL PRINT AND LAMINATED  
WITH 15mil POLYCARBONATE VELVET UV DISPLAY FLEX  
TO BE APPLIED DIRECTLY TO ELEVATOR DOOR  
BURGUNDY: PMS #294c  
6"h WHITE TEXT  
BURGUNDY: PMS #294c 10%  
FONT: FUTURA MEDIUM

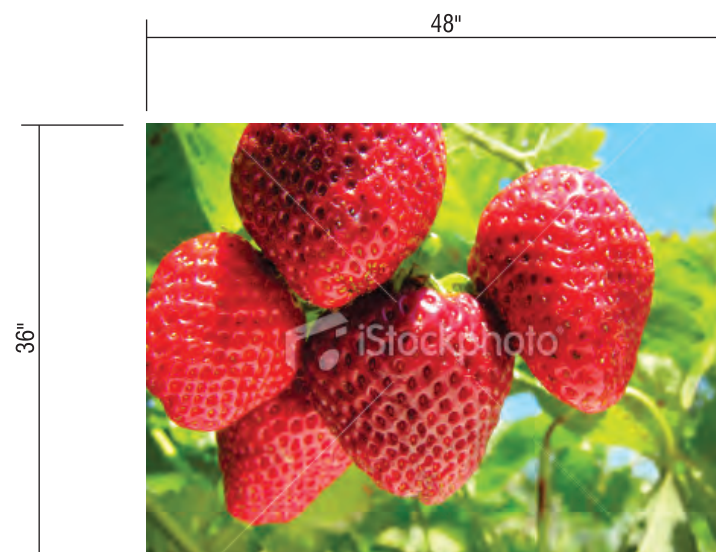


**SIDE GRAPHIC**

SCALE: 1/16"=1"

SIDE GRAPHIC  
4 COLOR DIGITAL PRINT AND  
APPLIED TO 40mil WHITE RIGID  
VINYL AND LAMINATED WITH 15mil  
POLYCARBONATE VELVET UV  
DISPLAY FLEX

NOTE: IMAGE FOR CONCEPT  
ONLY. ACTUAL IMAGE TBD

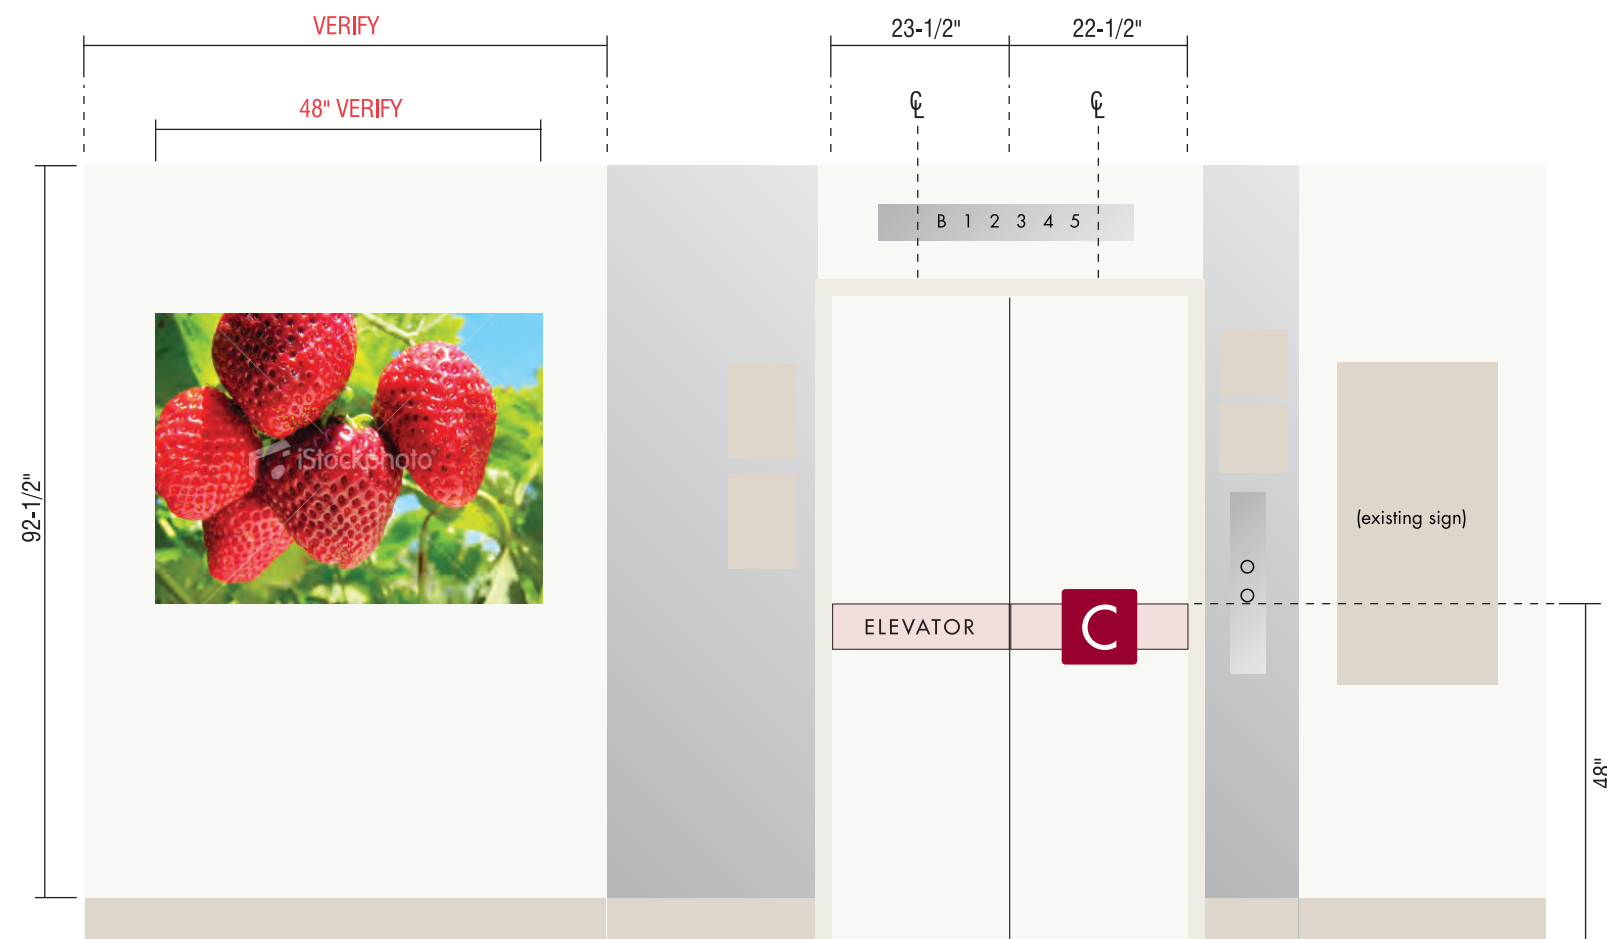

**ELEVATION - ELEVATOR C**

SCALE: NTS

SEATTLE • SAN DIEGO

MAIN OFFICE  
380 STEVENS AVENUE #307  
SOLANA BEACH, CA 92075

PHONE: 858.345.1542

CLIENT INFORMATION:

**Salinas Valley  
Memorial Hospital**  
**450 E. Romie Lane**  
**Salinas, CA 93901**

APPROVALS:

IG ACCOUNT MANAGER \_\_\_\_\_

IG PRODUCTION MANAGER \_\_\_\_\_

CLIENT APPROVAL \_\_\_\_\_

SALES REP:

**R. Redmon**

DESIGNER:

**T. West**

REVISION DATES:

- 1
- 2
- 3
- 4
- 5

VOLTAGE: **120V** ☐  
**240V** ☐

THIS ORIGINAL UNPUBLISHED DESIGN IS  
THE SOLE PROPERTY OF IMAGE GROUP.  
IT CANNOT BE REPRODUCED, COPIED OR  
EXHIBITED IN WHOLE OR PART, WITHOUT  
FIRST OBTAINING WRITTEN CONSENT  
FROM IMAGE GROUP. COLORS  
REPRESENTED IN THIS DRAWING ARE  
FOR PRESENTATION PURPOSES ONLY.  
THEY MAY NOT MATCH YOUR FINISHED  
PRODUCT PERFECTLY. COLOR CALL-OUTS  
ARE FOR REFERENCE PURPOSES ONLY.

PRIMARY ELECTRICAL TO SIGN  
LOCATIONS IS TO BE PROVIDED BY  
OTHERS. 20 AMP DEDICATED CIRCUIT(S)  
WITH NO SHARED NEUTRALS AND A  
GROUND RETURNING TO THE PANEL IS  
REQUIRED FOR ALL INSTALLATIONS. THIS  
SIGN IS INTENDED TO BE INSTALLED IN  
ACCORDANCE WITH THE REQUIREMENTS  
OF ARTICLE 600 OF THE NATIONAL  
ELECTRICAL CODE AND/OR OTHER  
APPLICABLE LOCAL CODES. THIS  
INCLUDES PROPER GROUNDING AND  
BONDING OF THE SIGN.

DATE:

**3-29-2013**

PROJECT:

**Floor 1 Wayfinding**


DRAWING NO:

**13-1060-00**

SIGN TYPE:

**EG.3**

**Elevator Graphics**  
**Elevator C**

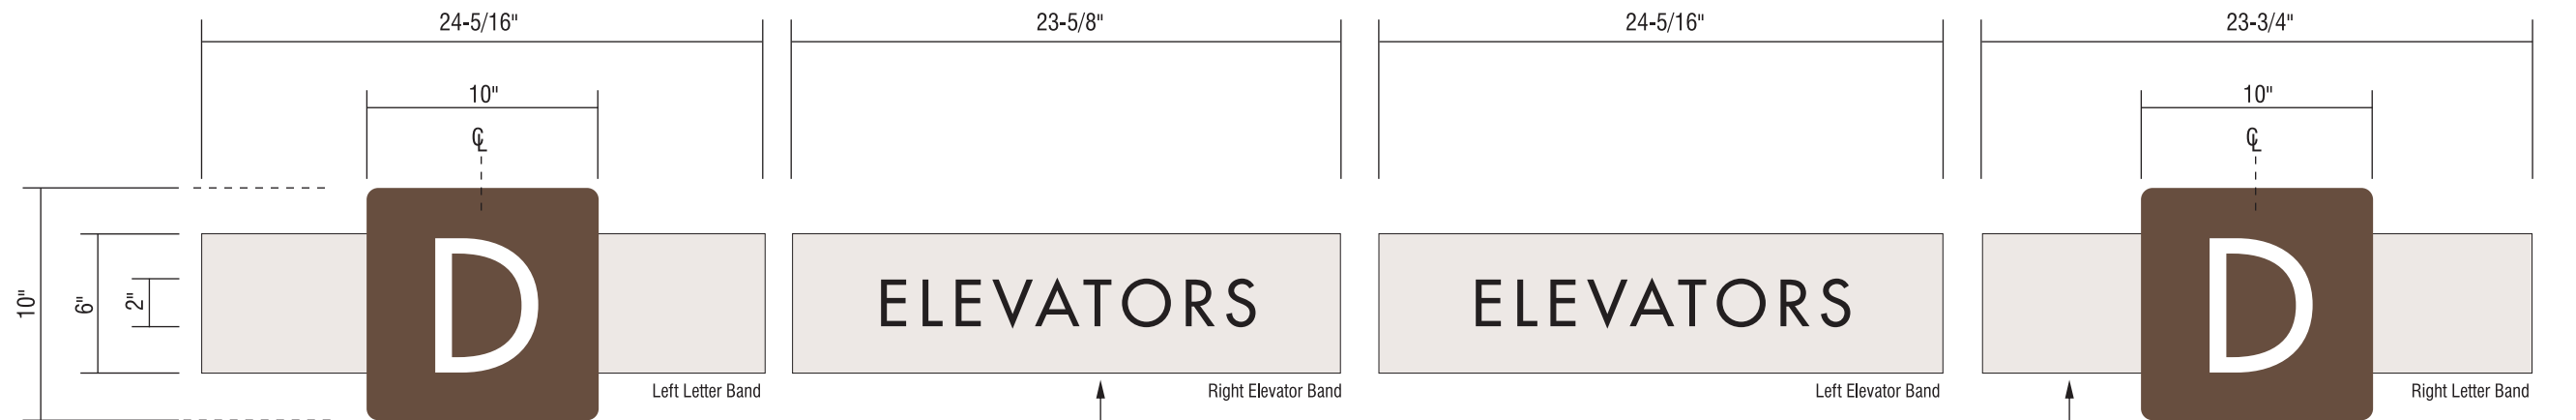


#### ELEVATOR GRAPHICS - SIGN TYPE EG.4

SCALE: 1/8"=1"

SET= (1) Left Letter Band, (1) Right Elevator Band, (1) Left Elevator Band, (1) Right Letter Band, (1) Middle Left Band, (1) Middle Right Band, (1) Left Middle Graphics and (1) Right Middle Graphic --- see page 16

ELEVATOR BAND  
4 COLOR DIGITAL PRINT AND LAMINATED  
WITH 15mil POLYCARBONATE VELVET UV DISPLAY FLEX  
TO BE APPLIED DIRECTLY TO ELEVATOR DOOR  
BROWN - PMS #7533c 10%  
2"h BLACK TEXT  
FONT: FUTURA MEDIUM

LETTER BAND  
4 COLOR DIGITAL PRINT AND LAMINATED  
WITH 15mil POLYCARBONATE VELVET UV DISPLAY FLEX  
TO BE APPLIED DIRECTLY TO ELEVATOR DOOR  
BROWN: PMS #7533c  
6"h WHITE TEXT  
BROWN: PMS #7533c 10%  
FONT: FUTURA MEDIUM

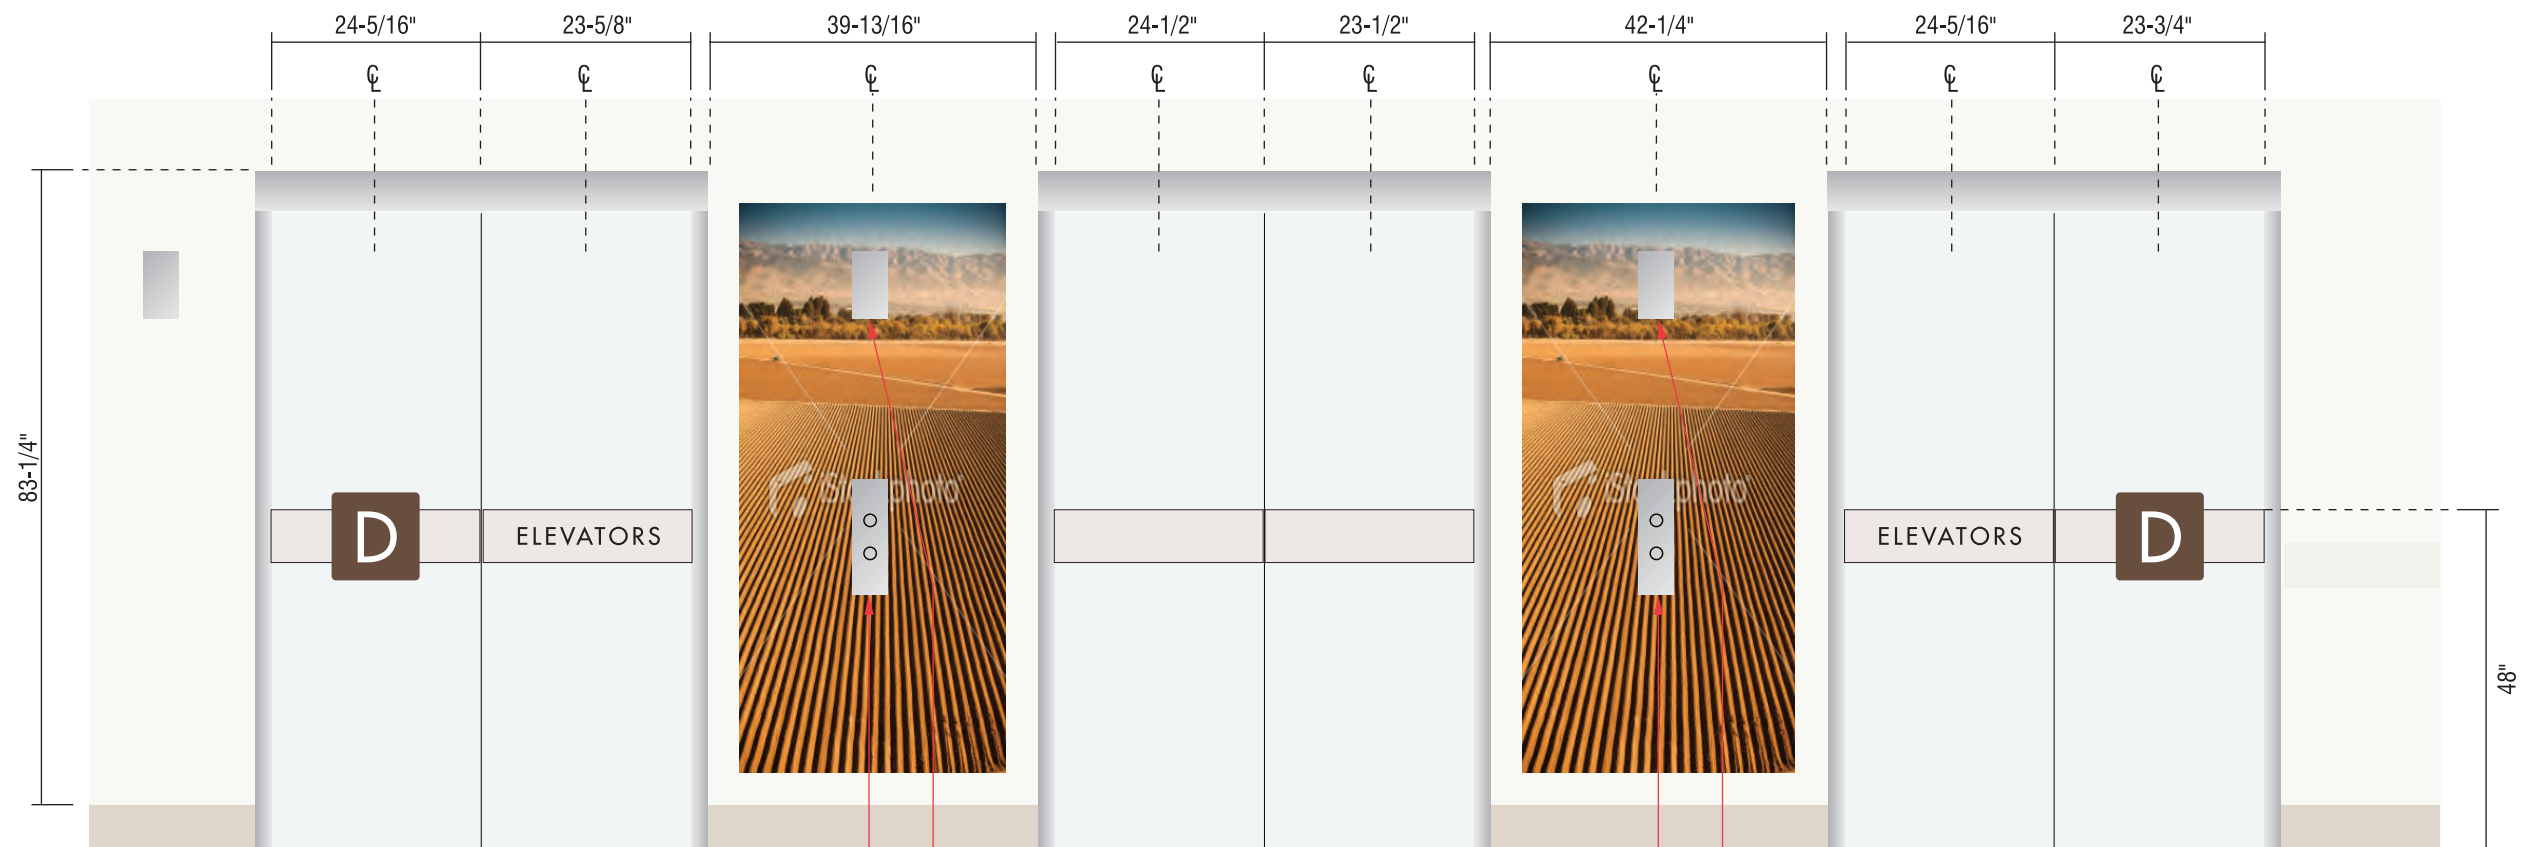

#### ELEVATION - ELEVATORS D

SCALE: NTS

FIELD CUT OUT ELEVATOR PLATES

FIELD CUT OUT ELEVATOR PLATES

#### CLIENT INFORMATION:

**Salinas Valley  
Memorial Hospital**  
450 E. Romie Lane  
Salinas, CA 93901

#### APPROVALS:

IG ACCOUNT MANAGER \_\_\_\_\_

IG PRODUCTION MANAGER \_\_\_\_\_

CLIENT APPROVAL \_\_\_\_\_

#### SALES REP:

**R. Redmon**

#### DESIGNER:

**T. West**

#### REVISION DATES:

- 1
- 2
- 3
- 4
- 5

VOLTAGE: **120V** ☐  
**240V** ☐

THIS ORIGINAL UNPUBLISHED DESIGN IS THE SOLE PROPERTY OF IMAGE GROUP. IT CANNOT BE REPRODUCED, COPIED OR EXHIBITED IN WHOLE OR PART, WITHOUT FIRST OBTAINING WRITTEN CONSENT FROM IMAGE GROUP. COLORS REPRESENTED IN THIS DRAWING ARE FOR PRESENTATION PURPOSES ONLY. THEY MAY NOT MATCH YOUR FINISHED PRODUCT PERFECTLY. COLOR CALL-OUTS ARE FOR REFERENCE PURPOSES ONLY.

PRIMARY ELECTRICAL TO SIGN LOCATIONS IS TO BE PROVIDED BY OTHERS. 20 AMP DEDICATED CIRCUIT(S) WITH NO SHARED NEUTRALS AND A GROUND RETURNING TO THE PANEL IS REQUIRED FOR ALL INSTALLATIONS. THIS SIGN IS INTENDED TO BE INSTALLED IN ACCORDANCE WITH THE REQUIREMENTS OF ARTICLE 600 OF THE NATIONAL ELECTRICAL CODE AND/OR OTHER APPLICABLE LOCAL CODES. THIS INCLUDES PROPER GROUNDING AND BONDING OF THE SIGN.

#### DATE:

**3-29-2013**

#### PROJECT:

**Floor 1 Wayfinding**


#### DRAWING NO:

**13-1060-00**

#### SIGN TYPE:

**EG.4**

**Elevator Graphics  
Elevators D**

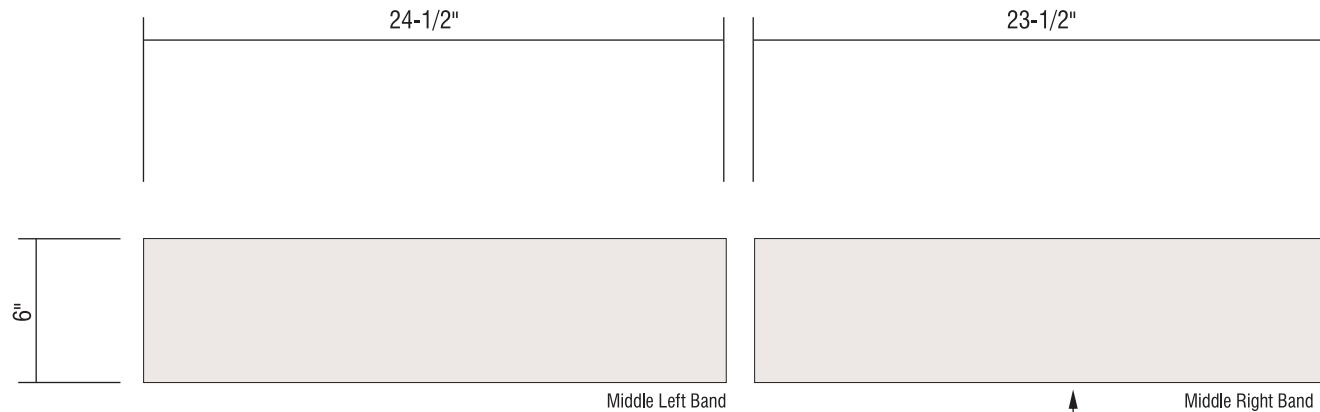

**ELEVATOR GRAPHICS - SIGN TYPE EG.4**

SCALE: 1/8"=1"

SET= (1) Left Letter Band, (1) Right Elevator Band, (1) Left Elevator Band, (1) Right Letter Band, (1) Middle Left Band, (1) Middle Right Band, (1) Left Middle Graphics and (1) Right Middle Graphic --- see page 15

ELEVATOR BAND  
4 COLOR DIGITAL PRINT AND LAMINATED  
WITH 15mil POLYCARBONATE VELVET UV DISPLAY FLEX  
TO BE APPLIED DIRECTLY TO ELEVATOR DOOR  
BROWN - PMS #7533c 10%



**MIDDLE LEFT GRAPHIC**  
SCALE: 1/16"=1"

MIDDLE LEFT GRAPHIC  
4 COLOR DIGITAL PRINT AND  
APPLIED TO 40mil WHITE RIGID  
VINYL AND LAMINATED WITH 15mil  
POLYCARBONATE VELVET UV  
DISPLAY FLEX

INSTALL: FIELD CUT ELEVATOR  
CALL BUTTON PLATE AND OTHER  
WALL MOUNTED ITEMS AT  
TIME OF INSTALLATION

NOTE: IMAGE FOR CONCEPT  
ONLY. ACTUAL IMAGE TBD



**MIDDLE RIGHT GRAPHIC**  
SCALE: 1/16"=1"

MIDDLE RIGHT GRAPHIC  
4 COLOR DIGITAL PRINT AND  
APPLIED TO 40mil WHITE RIGID  
VINYL AND LAMINATED WITH 15mil  
POLYCARBONATE VELVET UV  
DISPLAY FLEX

INSTALL: FIELD CUT ELEVATOR  
CALL BUTTON PLATE AND OTHER  
WALL MOUNTED ITEMS AT  
TIME OF INSTALLATION

NOTE: IMAGE FOR CONCEPT  
ONLY. ACTUAL IMAGE TBD

SEATTLE • SAN DIEGO

MAIN OFFICE  
380 STEVENS AVENUE #307  
SOLANA BEACH, CA 92075

PHONE: 858.345.1542

CLIENT INFORMATION:

**Salinas Valley  
Memorial Hospital**  
**450 E. Romie Lane**  
**Salinas, CA 93901**

APPROVALS:

IG ACCOUNT MANAGER \_\_\_\_\_

IG PRODUCTION MANAGER \_\_\_\_\_

CLIENT APPROVAL \_\_\_\_\_

SALES REP:

**R. Redmon**

DESIGNER:

**T. West**

REVISION DATES:

1

2

3

4

5

VOLTAGE: **120V** ☐  
**240V** ☐

THIS ORIGINAL UNPUBLISHED DESIGN IS THE SOLE PROPERTY OF IMAGE GROUP. IT CANNOT BE REPRODUCED, COPIED OR EXHIBITED IN WHOLE OR PART, WITHOUT FIRST OBTAINING WRITTEN CONSENT FROM IMAGE GROUP. COLORS REPRESENTED IN THIS DRAWING ARE FOR PRESENTATION PURPOSES ONLY. THEY MAY NOT MATCH YOUR FINISHED PRODUCT PERFECTLY. COLOR CALL-OUTS ARE FOR REFERENCE PURPOSES ONLY.

PRIMARY ELECTRICAL TO SIGN LOCATIONS IS TO BE PROVIDED BY OTHERS. 20 AMP DEDICATED CIRCUIT(S) WITH NO SHARED NEUTRALS AND A GROUND RETURNING TO THE PANEL IS REQUIRED FOR ALL INSTALLATIONS. THIS SIGN IS INTENDED TO BE INSTALLED IN ACCORDANCE WITH THE REQUIREMENTS OF ARTICLE 600 OF THE NATIONAL ELECTRICAL CODE AND/OR OTHER APPLICABLE LOCAL CODES. THIS INCLUDES PROPER GROUNDING AND BONDING OF THE SIGN.

DATE:

**3-29-2013**

PROJECT:

**Floor 1 Wayfinding**

DRAWING NO:

**13-1060-00**

SIGN TYPE:

**EG.4**  
**Elevator Graphics**  
**Elevators D**



