



Lat: 32°59'36.25N

Lon: -117°15'41.13\"W

Patient Information

Main Hospital

**Salinas Valley Memorial Hospital
450 E. Romie Lane
Salinas, CA 93901**

REV 2, May 13, 2013



CLIENT INFORMATION:

**Salinas Valley
Memorial Hospital**
450 E. Romie Lane
Salinas, CA 93901

APPROVALS:

IG ACCOUNT MANAGER _____
IG PRODUCTION MANAGER _____
CLIENT APPROVAL _____

SALES REP:

R. Redmon
DESIGNER:
T. West

REVISION DATES:

- 1 5-08-13 TW
- 2 5-13-13 TW
- 3
- 4
- 5

VOLTAGE: 120V
 240V

THIS ORIGINAL UNPUBLISHED DESIGN IS THE SOLE PROPERTY OF IMAGE GROUP. IT CANNOT BE REPRODUCED, COPIED OR EXHIBITED IN WHOLE OR PART, WITHOUT FIRST OBTAINING WRITTEN CONSENT FROM IMAGE GROUP. COLORS REPRESENTED IN THIS DRAWING ARE FOR PRESENTATION PURPOSES ONLY. THEY MAY NOT MATCH YOUR FINISHED PRODUCT PERFECTLY. COLOR CALL-OUTS ARE FOR REFERENCE PURPOSES ONLY.


PRIMARY ELECTRICAL TO SIGN LOCATIONS IS TO BE PROVIDED BY OTHERS. 20 AMP DEDICATED CIRCUIT(S) WITH NO SHARED NEUTRALS AND A GROUND RETURNING TO THE PANEL IS REQUIRED FOR ALL INSTALLATIONS. THIS SIGN IS INTENDED TO BE INSTALLED IN ACCORDANCE WITH THE REQUIREMENTS OF ARTICLE 600 OF THE NATIONAL ELECTRICAL CODE AND/OR OTHER APPLICABLE LOCAL CODES. THIS INCLUDES PROPER GROUNDING AND BONDING OF THE SIGN.

DATE:
10-12-2012

PROJECT:
Patient Information

DRAWING NO:
12-101-02

SIGN TYPE:
**WP-49
Patient Information**

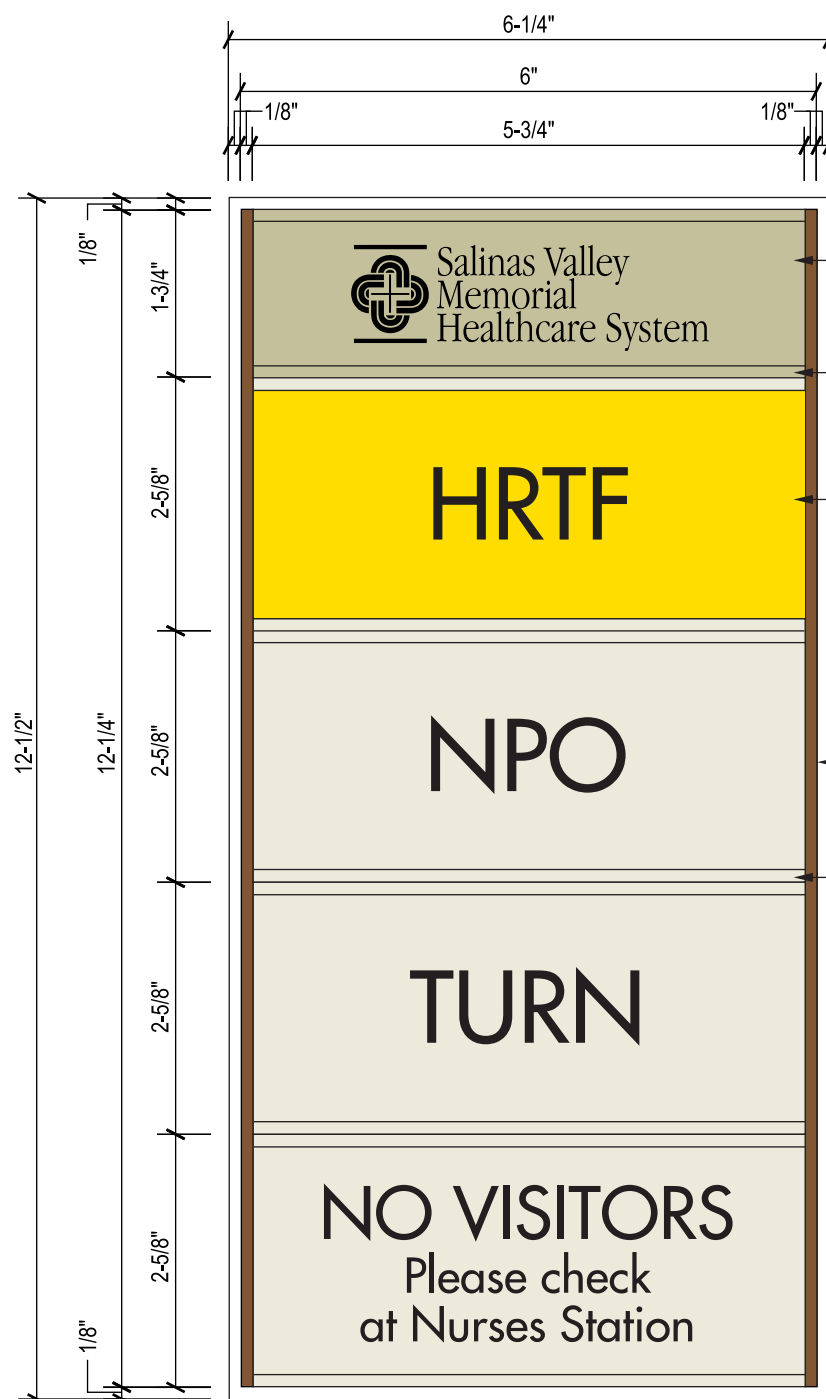

PATIENT INFORMATION ROOM SIGN - SIGN TYPE WP-49
SCALE: 1/2"=1" **QTY: 25**

1-5/8"h x 1/16" THICK CLEAR ACRYLIC WITH MILLED EDGES AND FIRST SURFACE PAINTED ON BOTH SIDES
COLOR: PMS #452c (SATIN)
FIRST SURFACE APPLIED VINYL LOGO
COLOR: 3M MATTE BLACK, #7725-22

JRS PN-46 SATIN SILVER WALL BRACKET FIRST SURFACE PAINTED
COLOR: PMS #454c (SATIN)

2-1/2"h x 1/16" THICK CLEAR ACRYLIC WITH MILLED EDGES AND FIRST SURFACE PAINTED ON BOTH SIDES
COLOR: PMS #108c (SATIN)
FIRST SURFACE APPLIED VINYL
3/4"h TEXT
COLOR: 3M MATTE BLACK, #7725-22
FONT: FUTURA MEDIUM

12-1/4"h x 6"w x 1/4" THICK CLEAR ACRYLIC WITH MILLED EDGES AND FIRST SURFACE PAINTED, COLOR: PMS #8582c


JRS PN-89 SATIN SILVER WALL BRACKET FIRST SURFACE PAINTED
COLOR: PMS #454c (SATIN)

2-1/2"h x 1/16" THICK CLEAR ACRYLIC WITH MILLED EDGES AND FIRST SURFACE PAINTED ON BOTH SIDES
COLOR: PMS #454c (SATIN)
FIRST SURFACE APPLIED VINYL
3/4"h TEXT
COLOR: 3M MATTE BLACK, #7725-22
FONT: FUTURA MEDIUM


1/8" THICK P-95 ACRYLIC WITH MILLED EDGES

INSTALL: VHB TAPE AND SILICONE

EXISTING INTERIOR DRY WALL

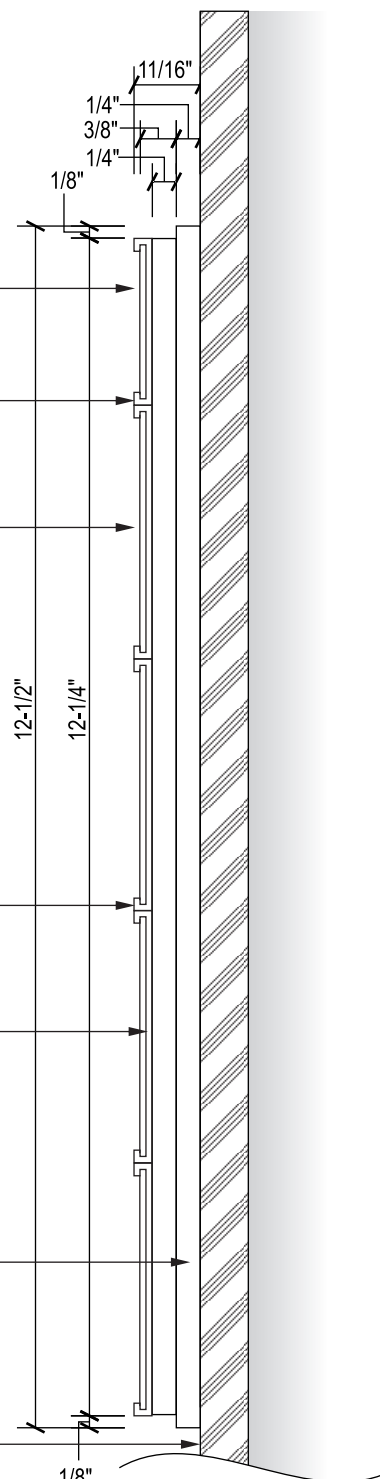

SECTION VIEW
SCALE: 1/2"=1"

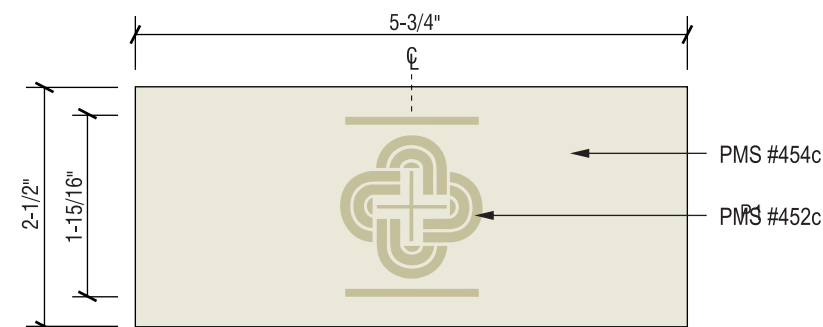

BACK SIDE OF ALL 2-1/2" ACRYLIC INSERTS
SCALE: 1/2"=1"

COLOR LEGEND				
PMS #454c (Satin)	PMS #452c (Satin)	PMS #8582c	Black 3M Matte #7725-22	PMS 108c (Satin)